


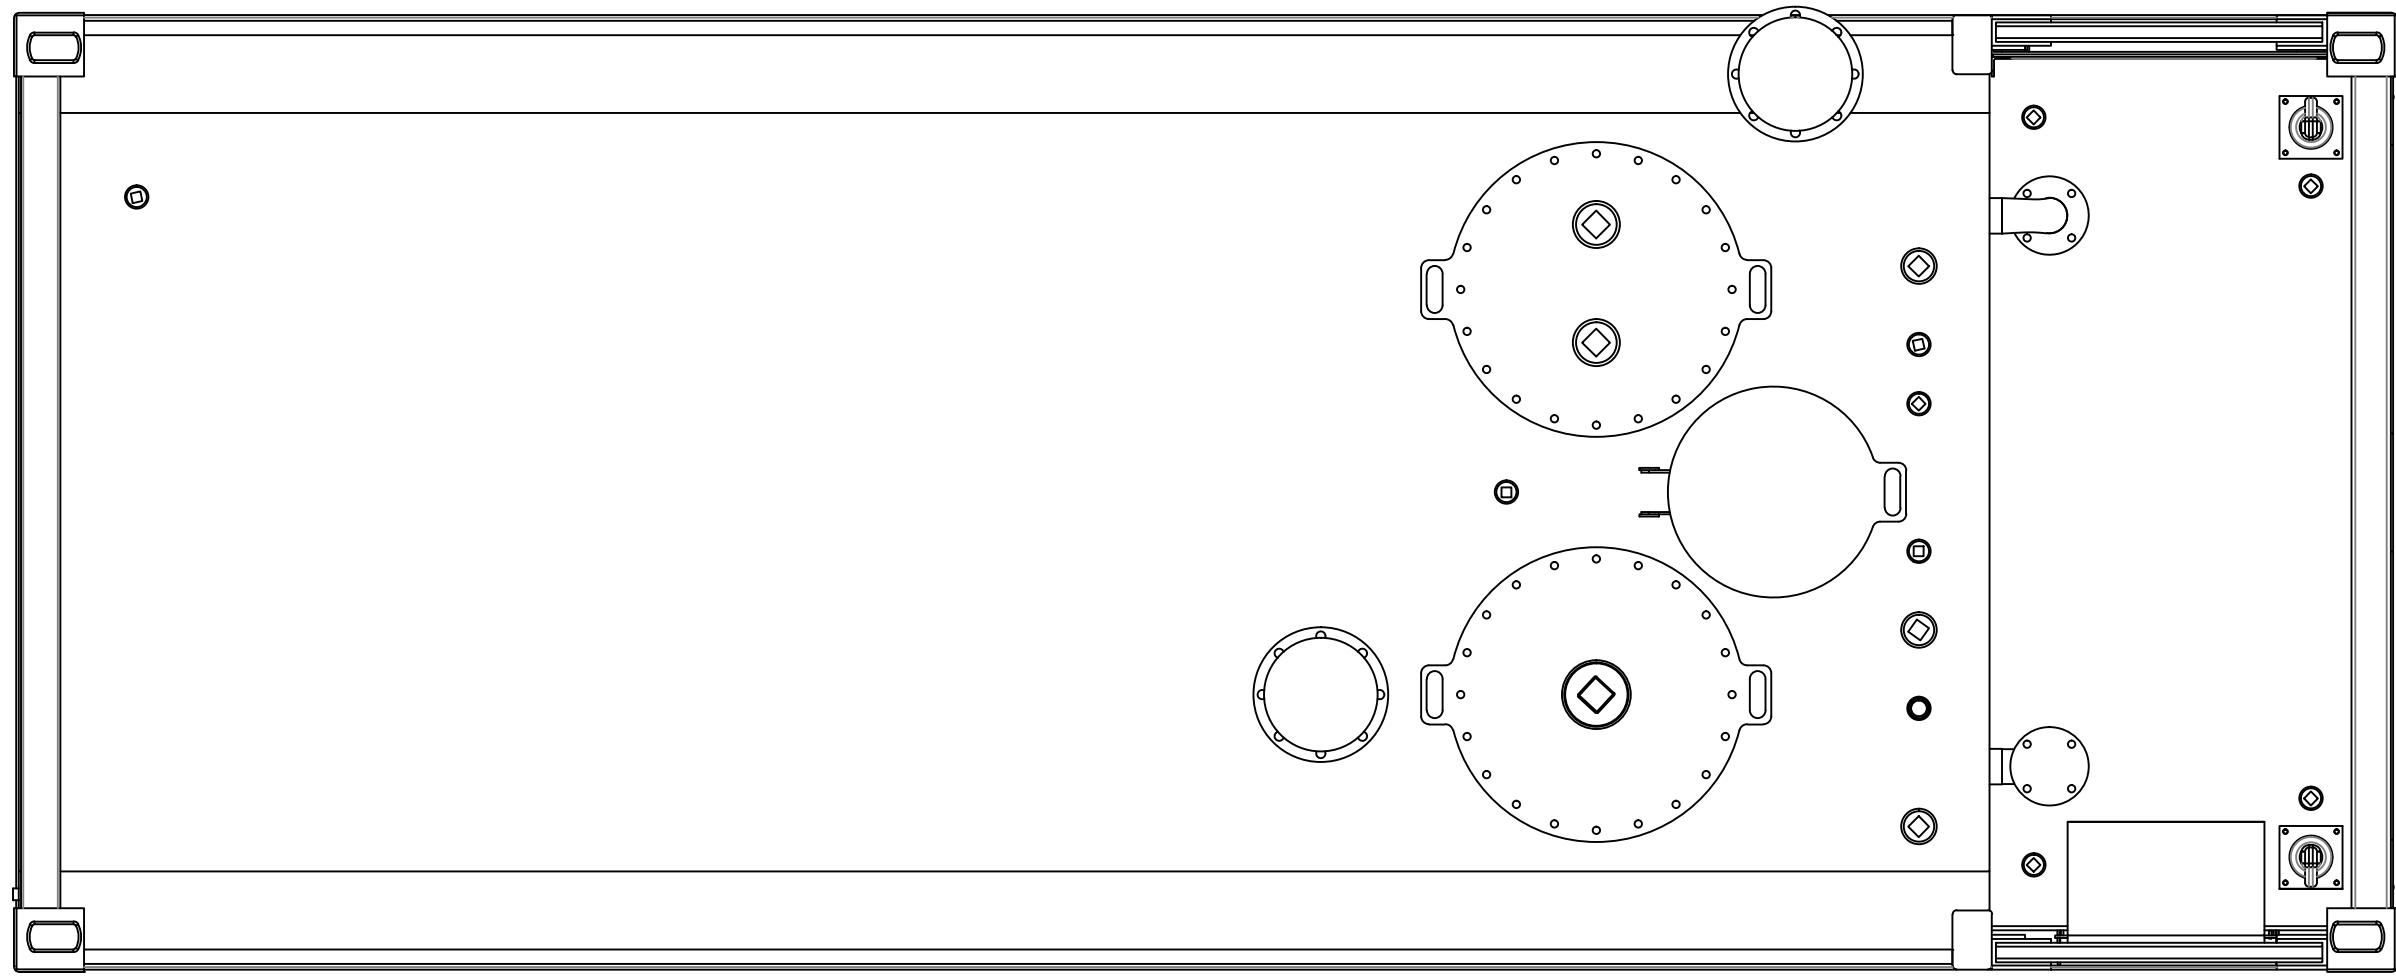


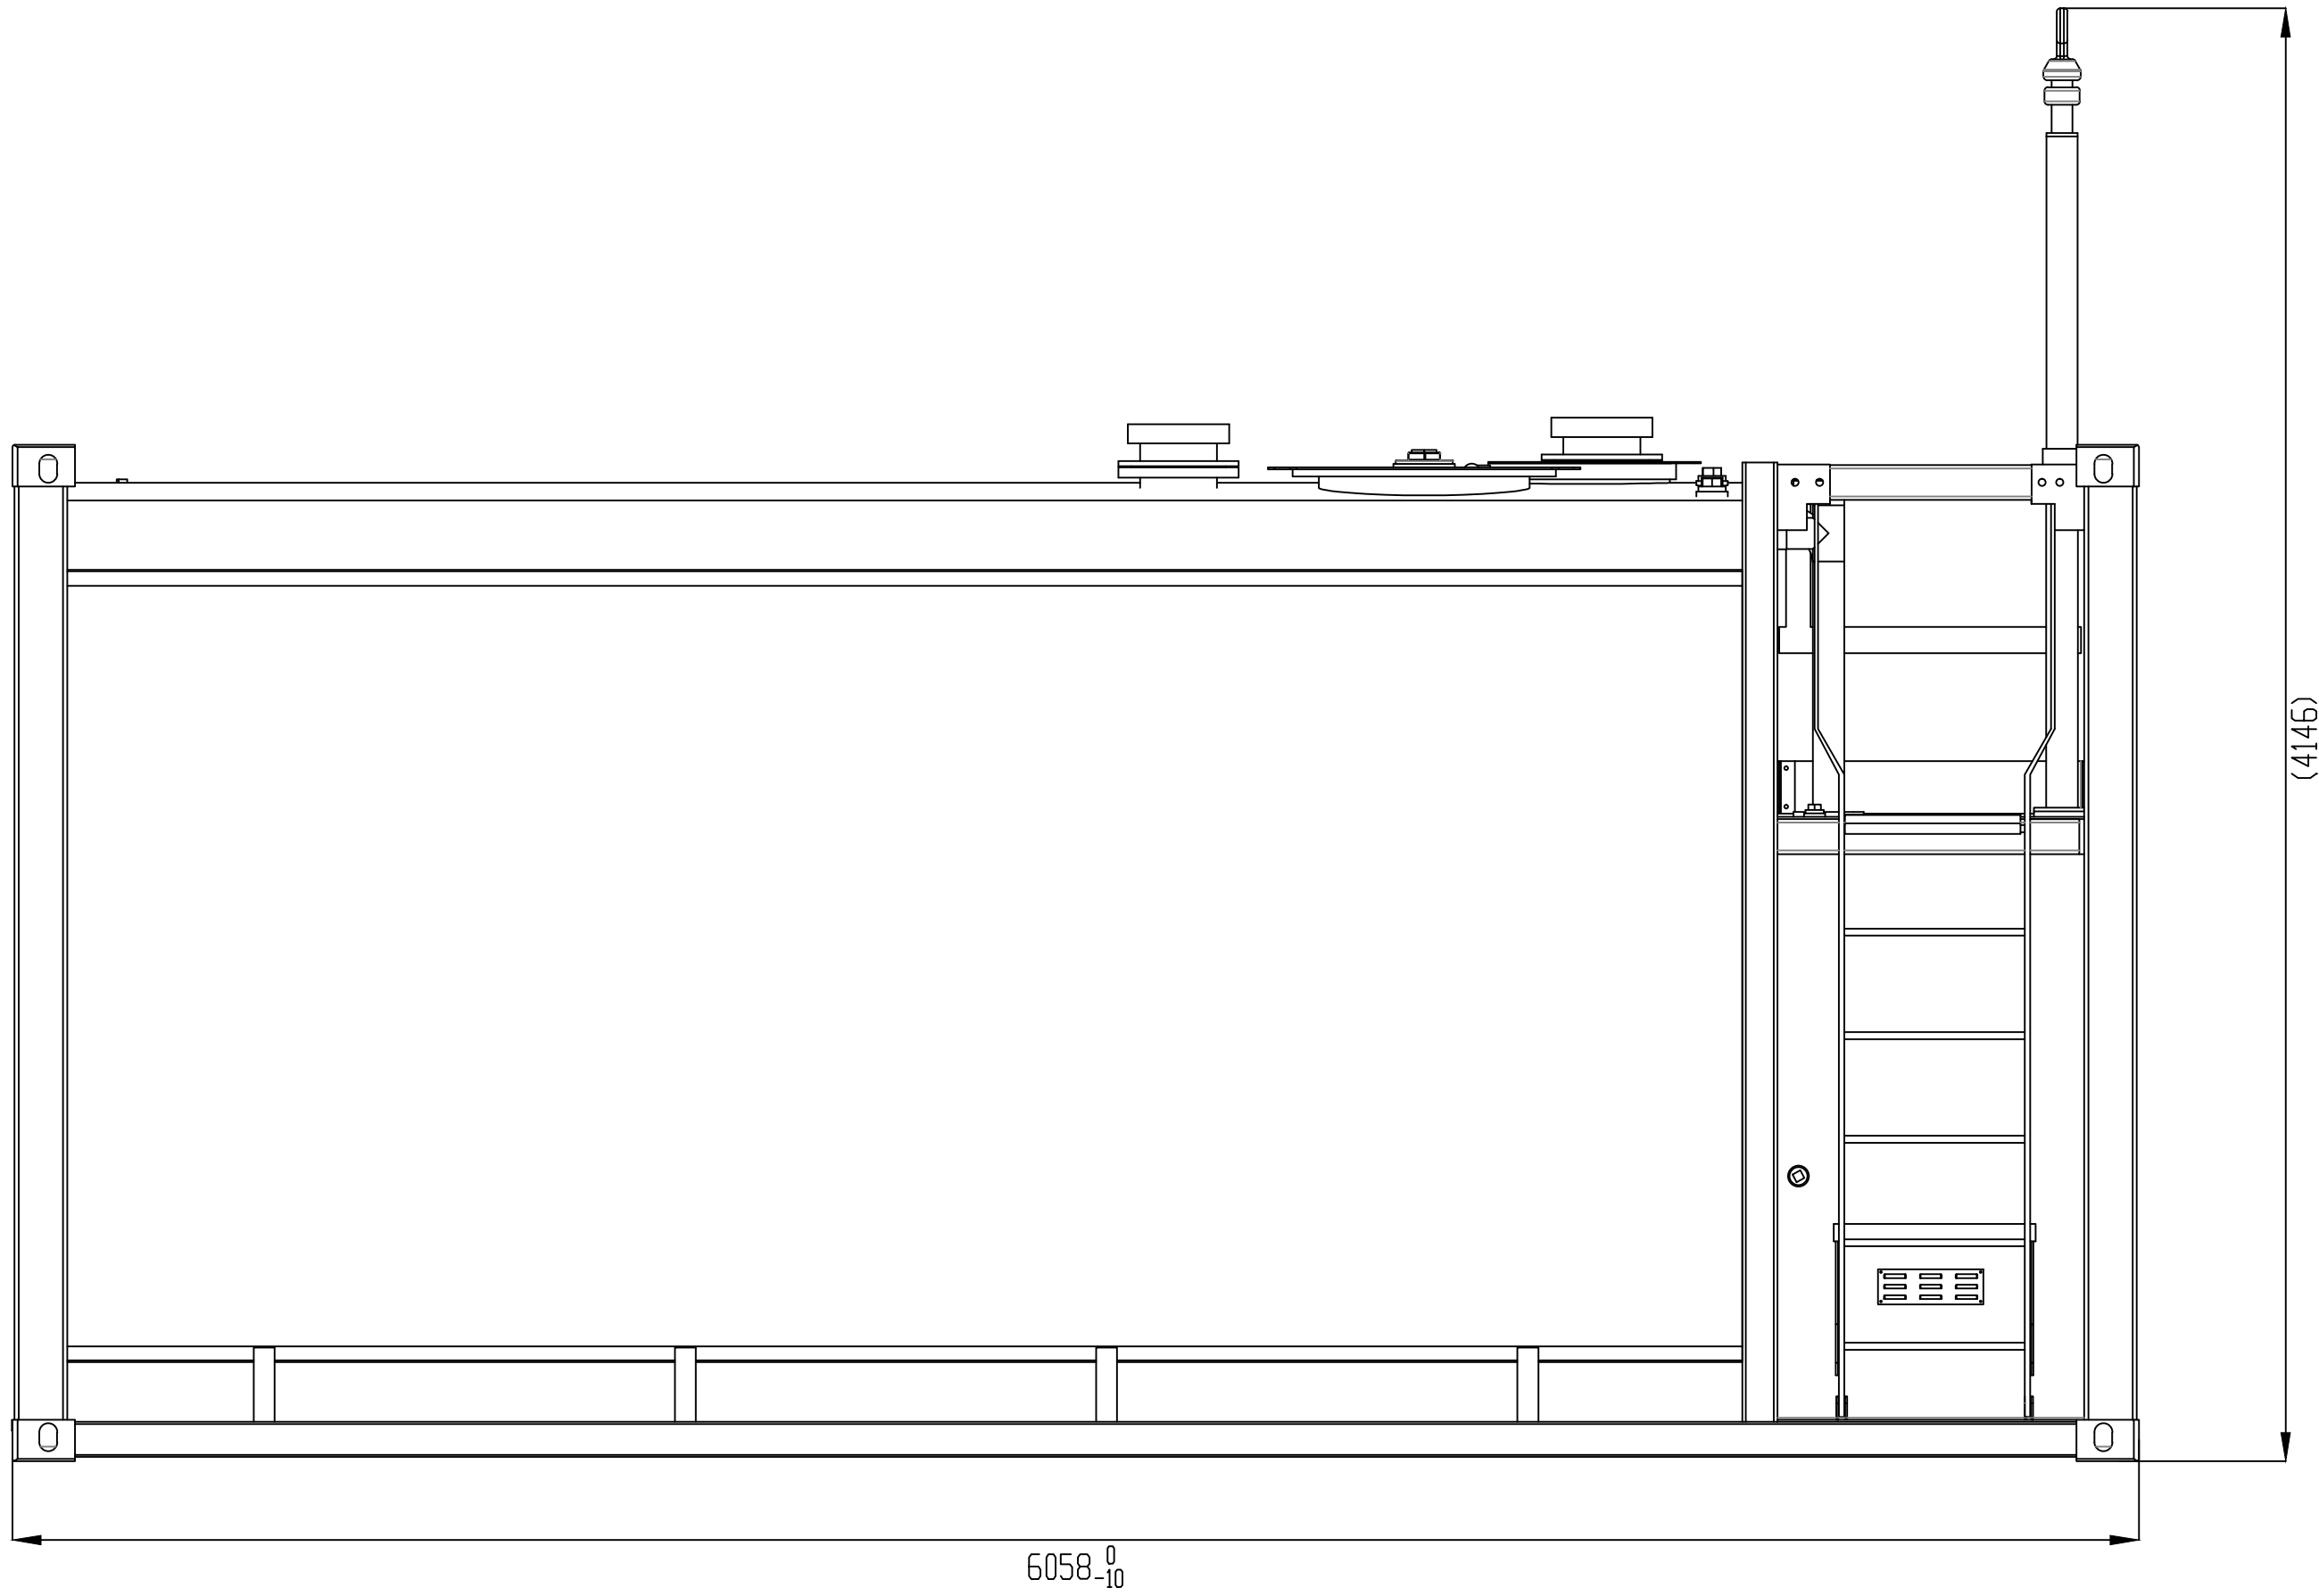

REMOVABLE
HOSE MAST


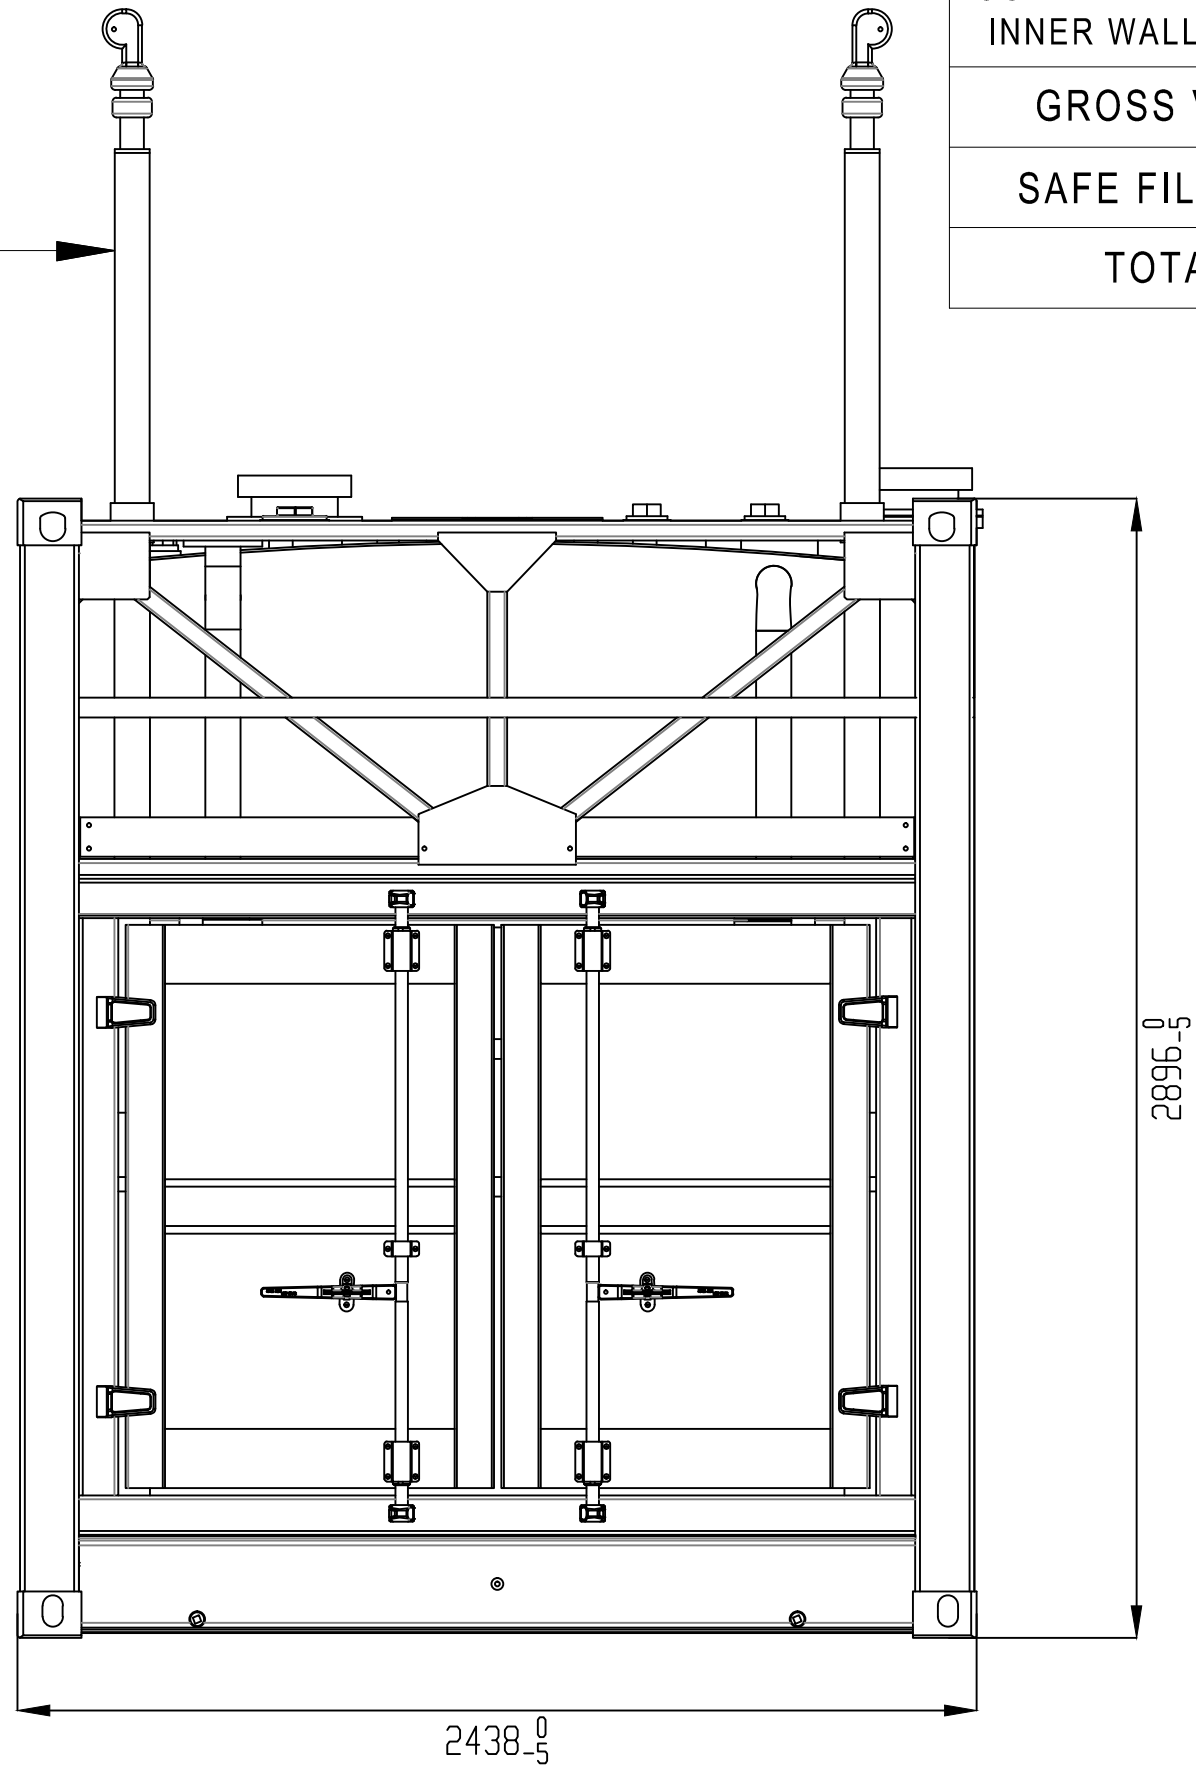


DOMED ROOF

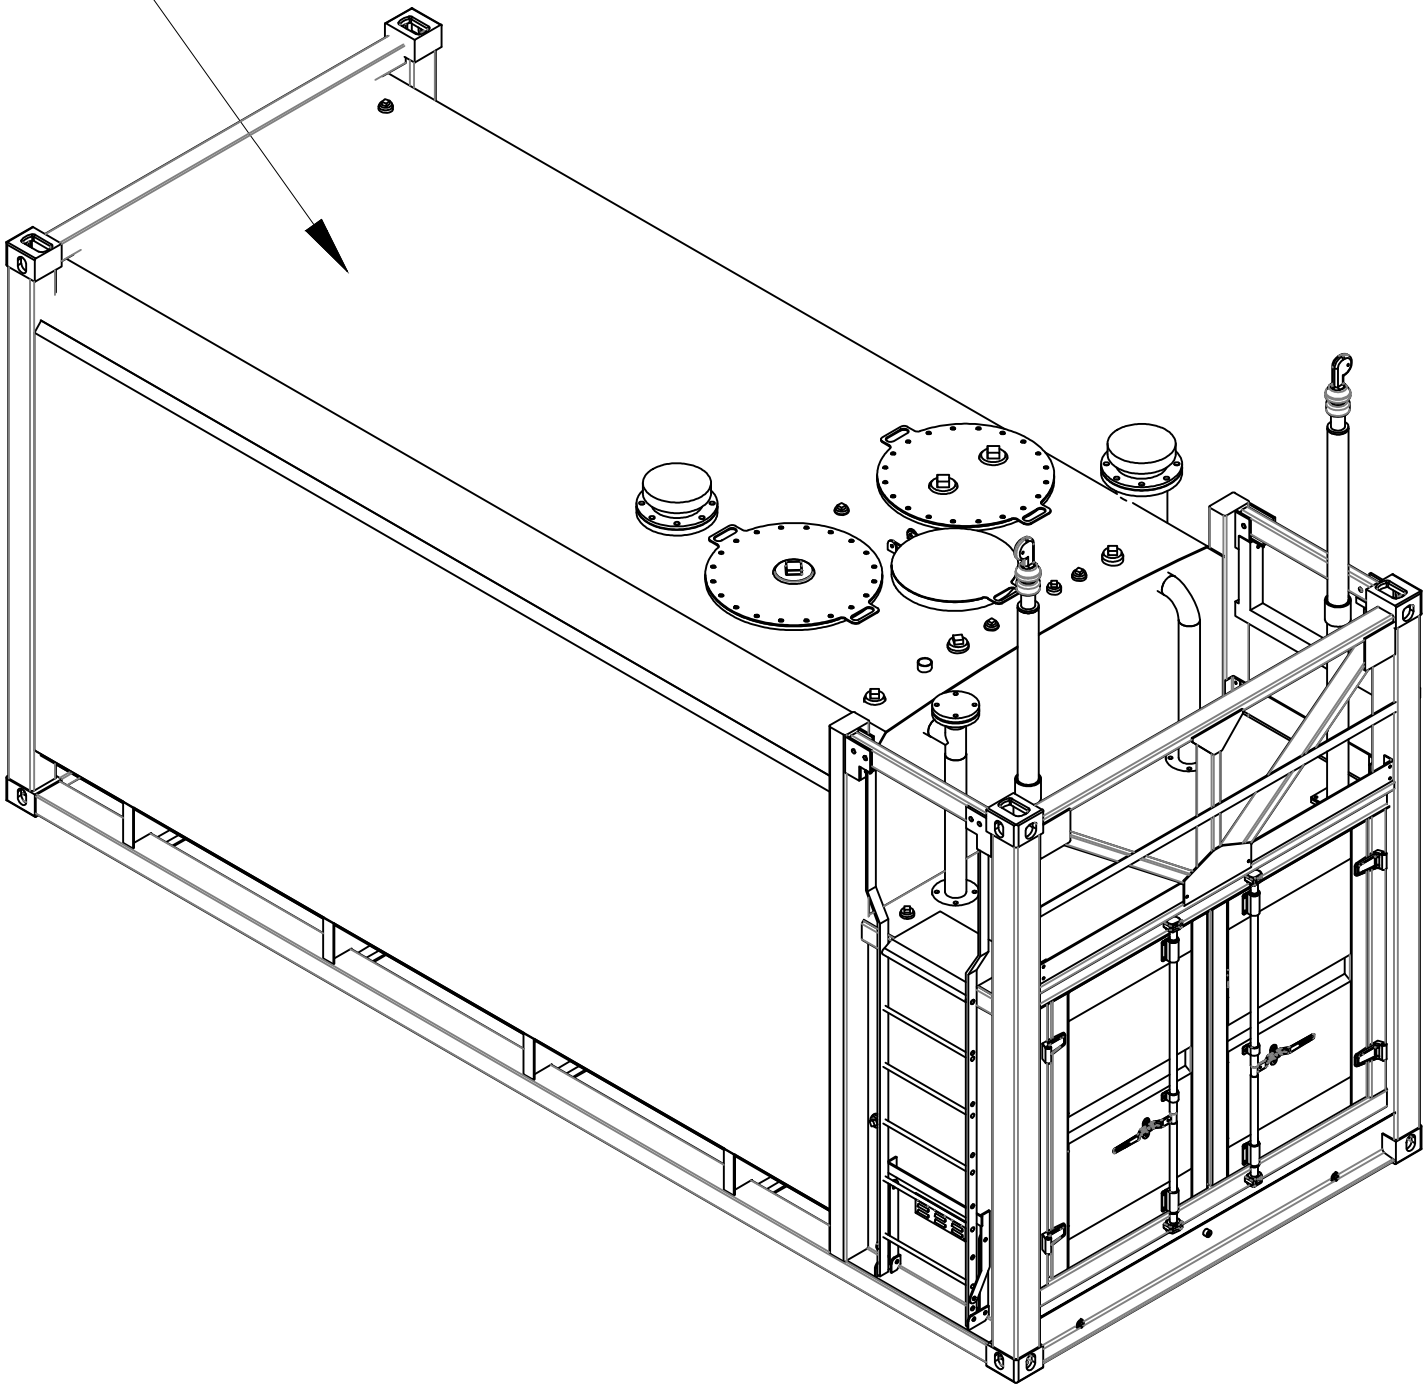



TANK DATA	
TANK CONTENTS:	DIESEL,FLAMMABLE,LUBRICANTS & SOLVENTS
DESIGNED TO:	AS1940,UL142,ULCS601
BUILT TO:	AS1692,CAT.3,UL142,ULCS601
OUTER WALL THICKNESS / INNER WALL THICKNESS	5mm / 5mm
GROSS VOLUME:	30,900 LITRES
SAFE FILL LEVEL:	29,350 LITRES
TOTAL MASS:	6,390 KG

TOLERANCES : ALL DIMENSIONS IN MM UNLESS STATED OTHERWISE, ALL TOLERANCES TO BE AS FOLLOWS: 0.0 0.00 ANG			TITLE : ABOVE GROUND TANKS	
			PART NO : T30 LAYOUT	
DESIGN	SIGN	DATE	MATERIAL	WEIGHT
CHECKED				6,390 kgs
VERIFIED				DWG. NO. T30-DR001
APPROVED			REVISION 01	SHEET : 1 TOTAL SHEET : 3 SCALE : NTS

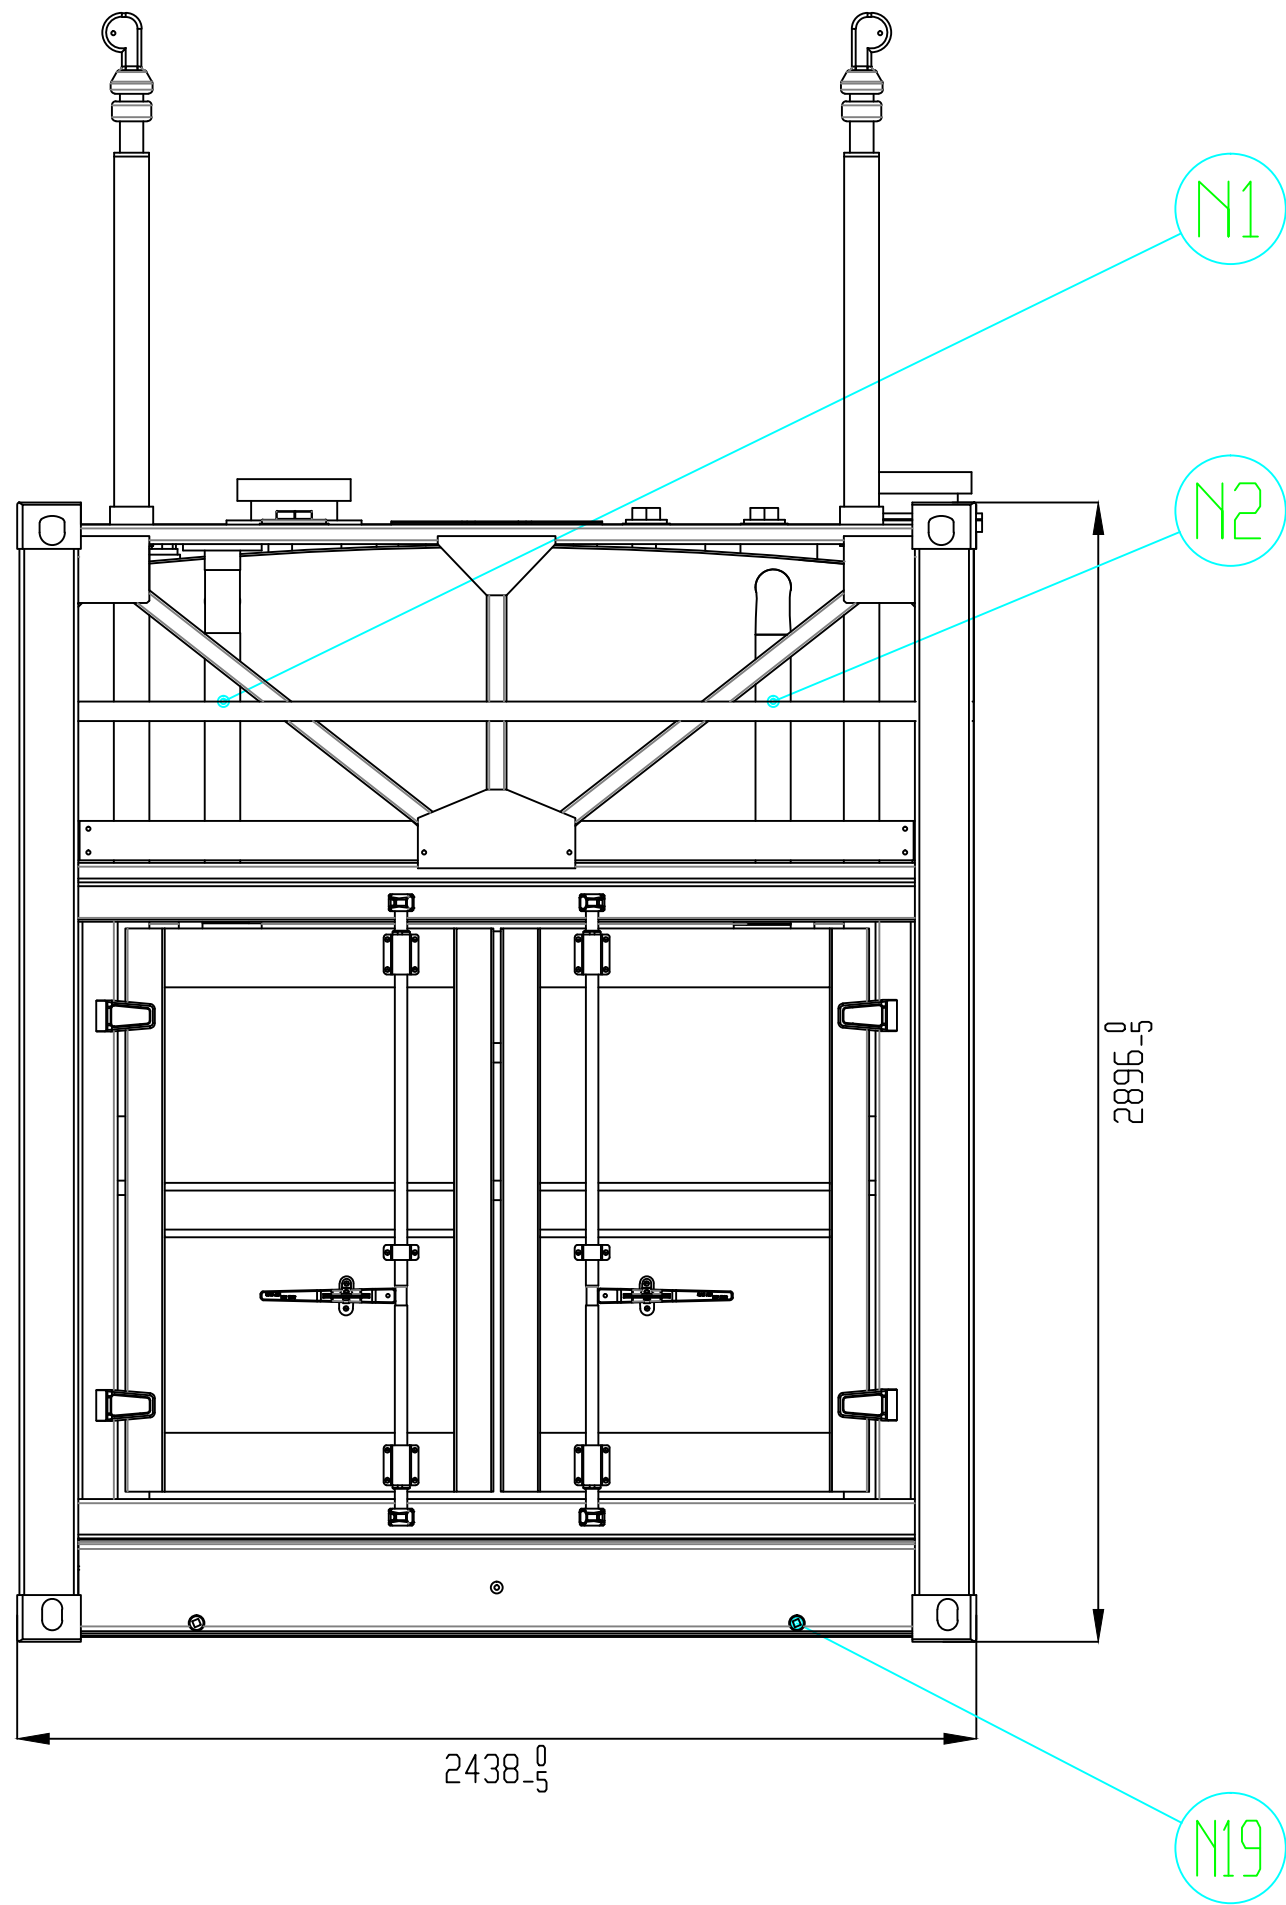
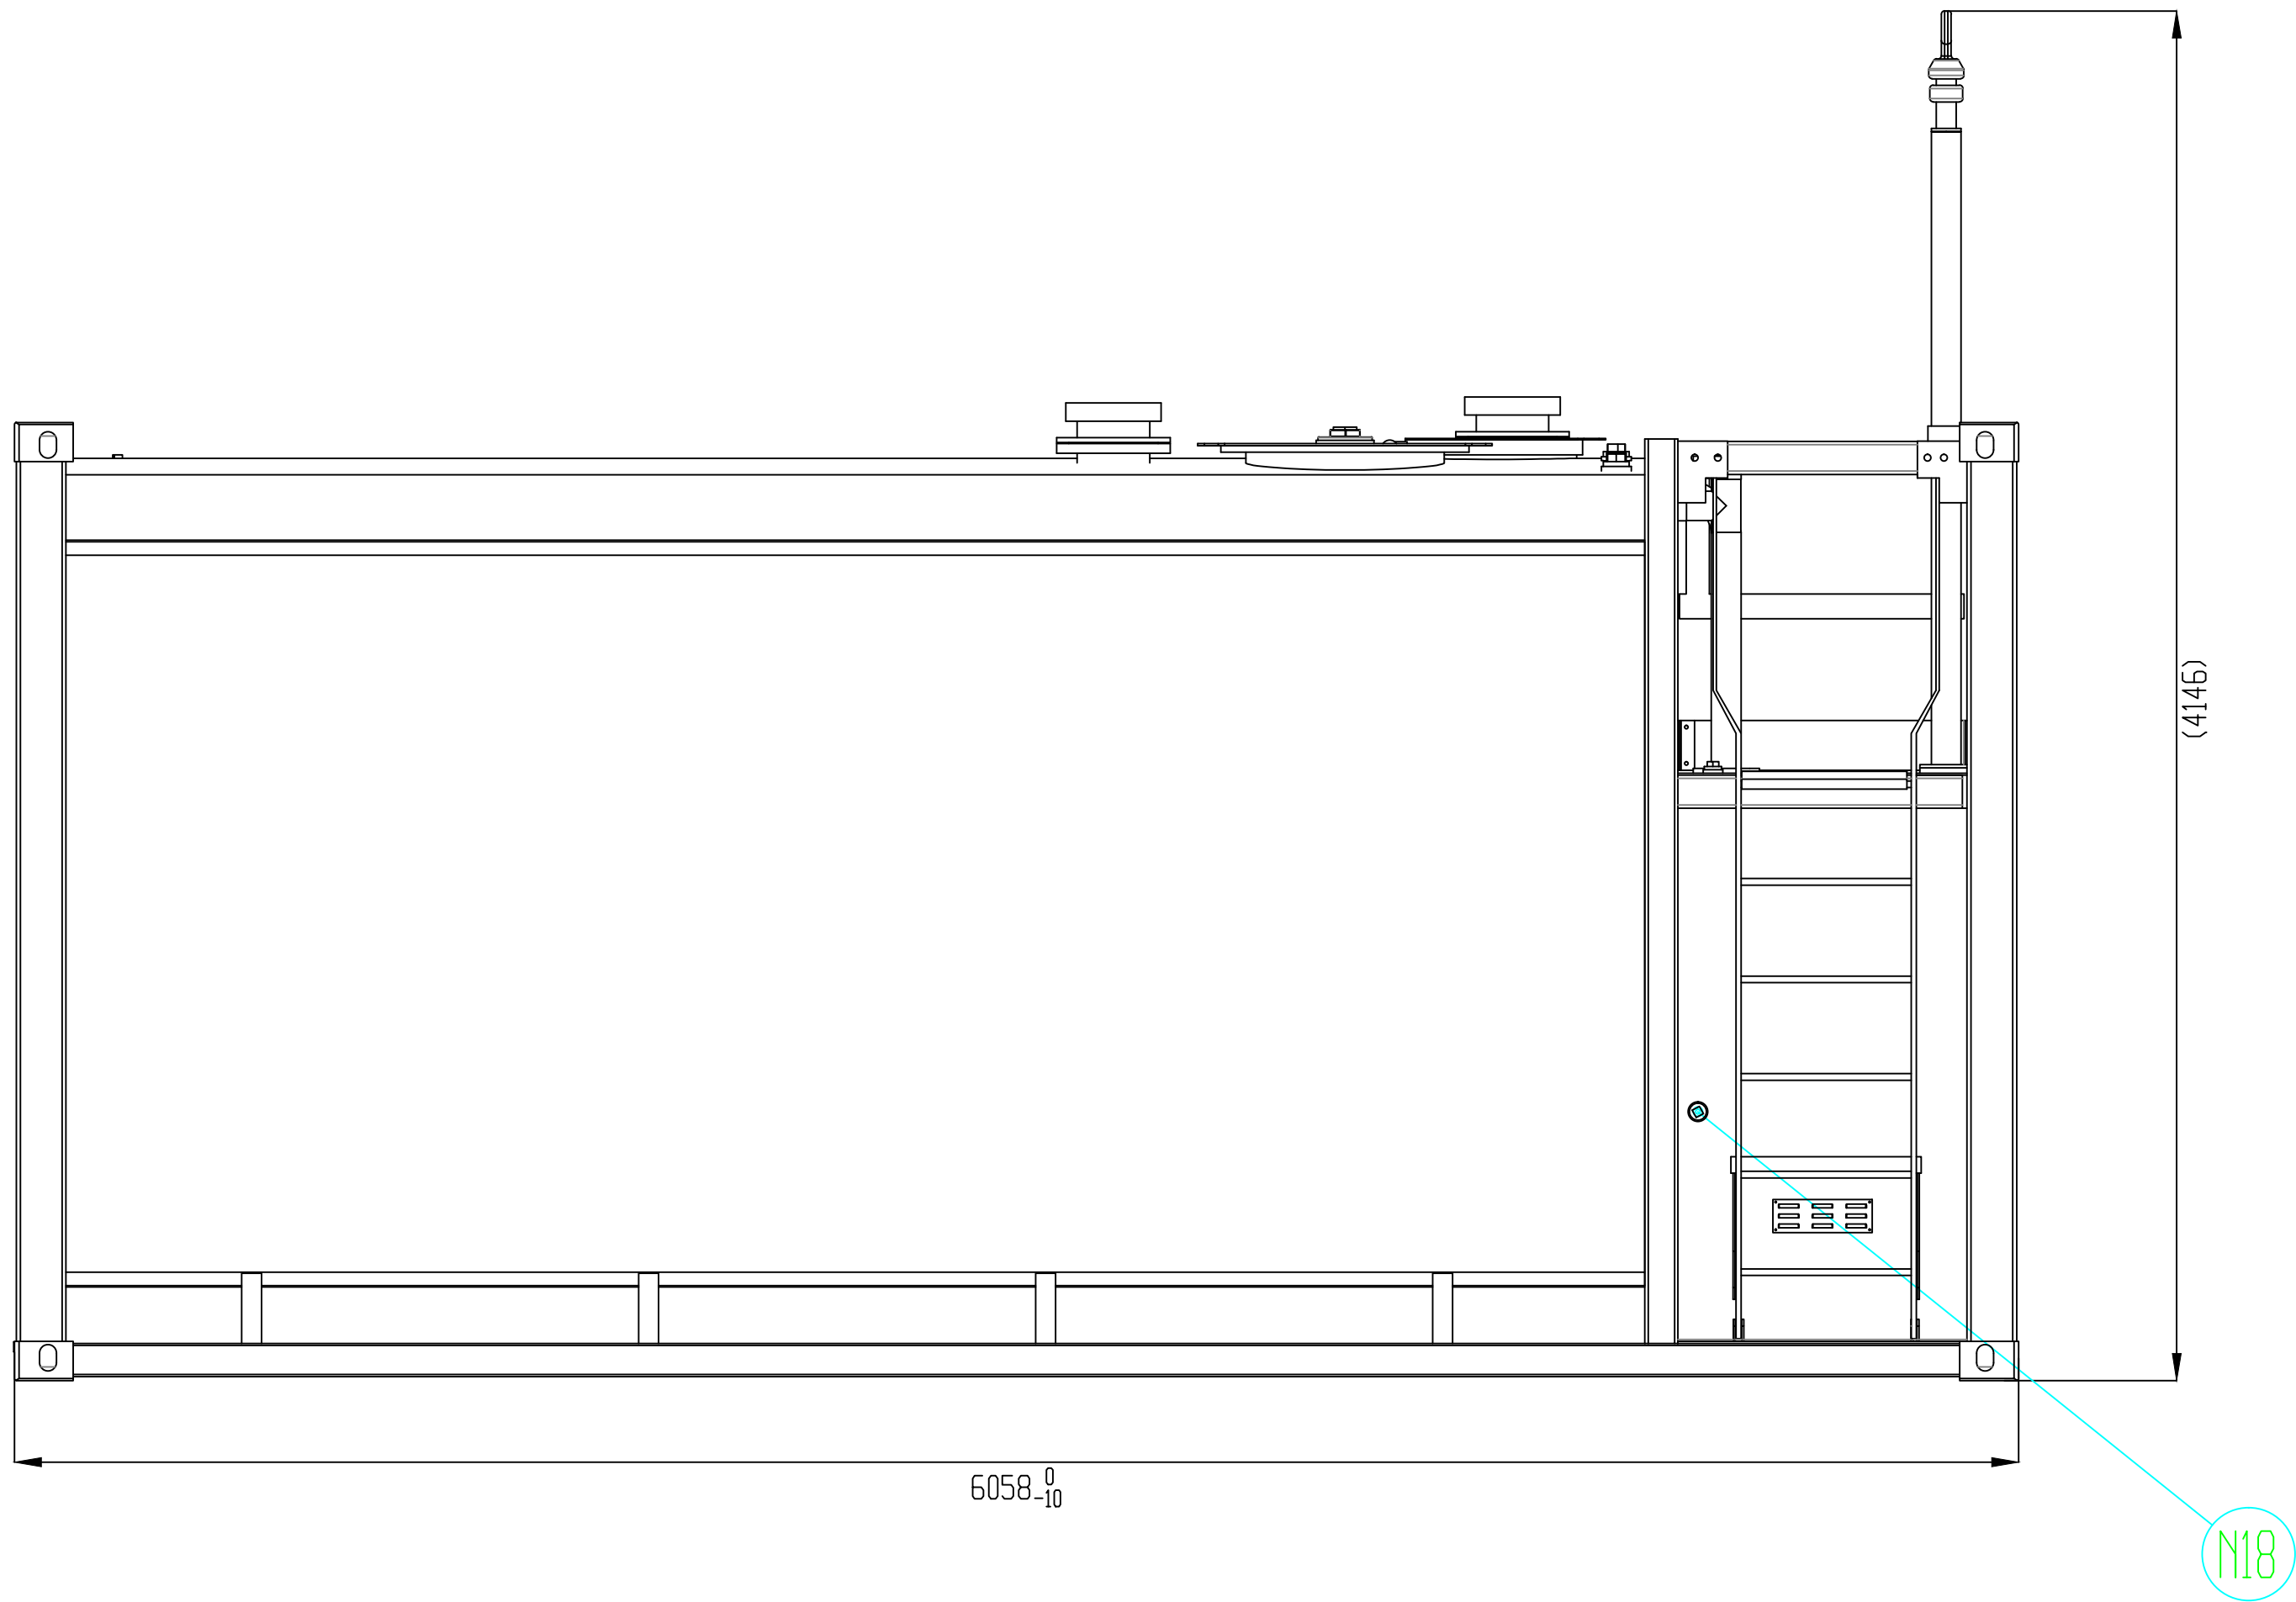


NOZZLE NO.	SIZE	CONNECTION TYPE	DESCRIPTION
N1	DN80	ANSI CLASS 150 FLANGE	SUCTION C/W DN80 PIPE 30mm FROM FLOOR & ANTI-SYPHON VALVE
N2	DN80	ANSI CLASS 150 FLANGE	FILL PIPE C/W DN80 PIPE W/ ELBOW 44mm FROM FLOOR & OVERFILL PROTECTION VALVE AND SPOOL
N3	600	MANWAY	600mm MANWAY C/W DN100 x 75 BSP-F SOCKET FOR SUB PUMP
N4	DN80	BSP-F x 75 LONG	SPARE / GAUGE / VENT
N5	DN50	BSP-F x 50 LONG	SPARE / GAUGE / VENT
N6	DN50	BSP-F x 50 LONG	OVERFILL WARNING ALARM
N7	DN50	BSP-M x 35 LONG	PRIMARY TANK DIP C/W DN50 PIPE 25mm HIGH OPENING FROM DIP STRIKE
N8	DN50	BSP-M x 35 LONG	INTERSTITIAL SPACE DIP
N9	DN50	BSP-F x 50 LONG	SPARE / GAUGE / VENT
N10	DN50	BSP-F x 50 LONG	SPARE / GAUGE
N11	DN50	BSP-F x 50 LONG	INTERSTITIAL SPACE EMERGENCY VENT
N12	DN80	BSP-F x 75 LONG	SPARE / GAUGE / VENT
N13	DN50	BSP-M x 35 LONG	SUCTION
N14	DN80	BSP-F x 75 LONG	VENT
N15	600	MANWAY	600mm MANWAY C/W DN150 x 75 BSP-F SOCKET FOR SUB PUMP
N16	DN50	BSP-F x 50 LONG	SPARE / GAUGE / VENT
N17	DN50	BSP-F x 50 LONG	SPARE (INTO PUMP BAY) / EXTERNAL ELECTRICALS
N18	DN50	BSP-F x 50 LONG	SPARE (INTO PUMP BAY) / EXTERNAL ELECTRICALS
N19	DN25	BSP-F x 45 LONG	PUMP BUND DRAIN
N20	DN50	BSP-F x 50 LONG	SPARE (INTO PUMP BAY) / EXTERNAL ELECTRICALS
N21	DN50	BSP-F x 50 LONG	SPARE / GAUGE / VENT
N22	DN200	ANSI CLASS 150 FLANGE	DN200 INTERSTITIAL SPACE EMERGENCY VENT
N23	DN200	ANSI CLASS 150 FLANGE	DN200 PRIMARY TANK EMERGENCY VENT


BSP-F: BSP FEMALE THREAD
BSP-M: BSP MALE THREAD

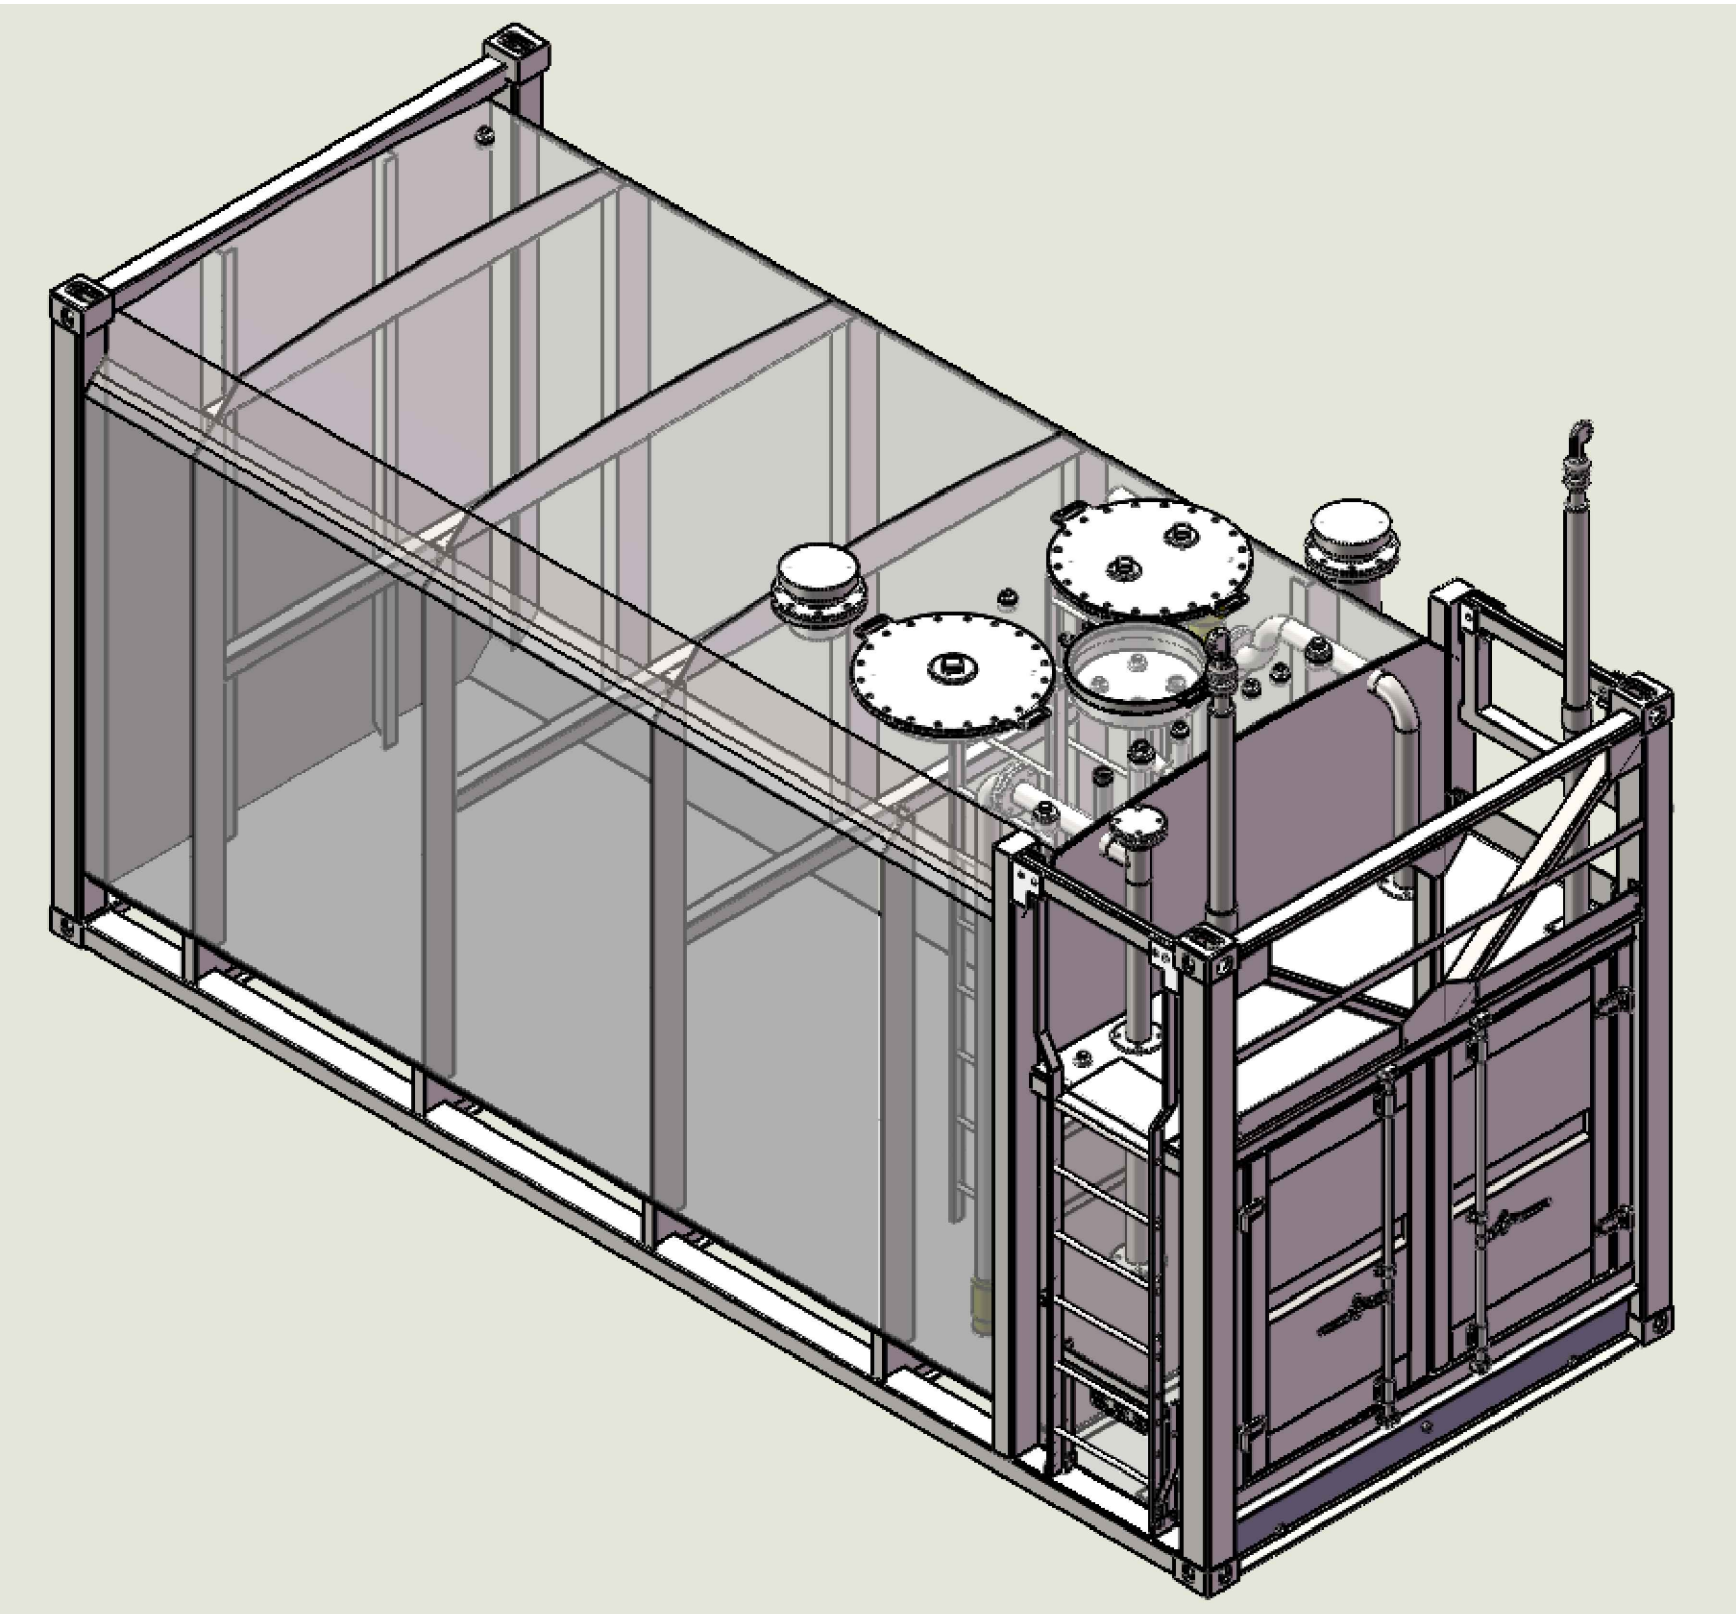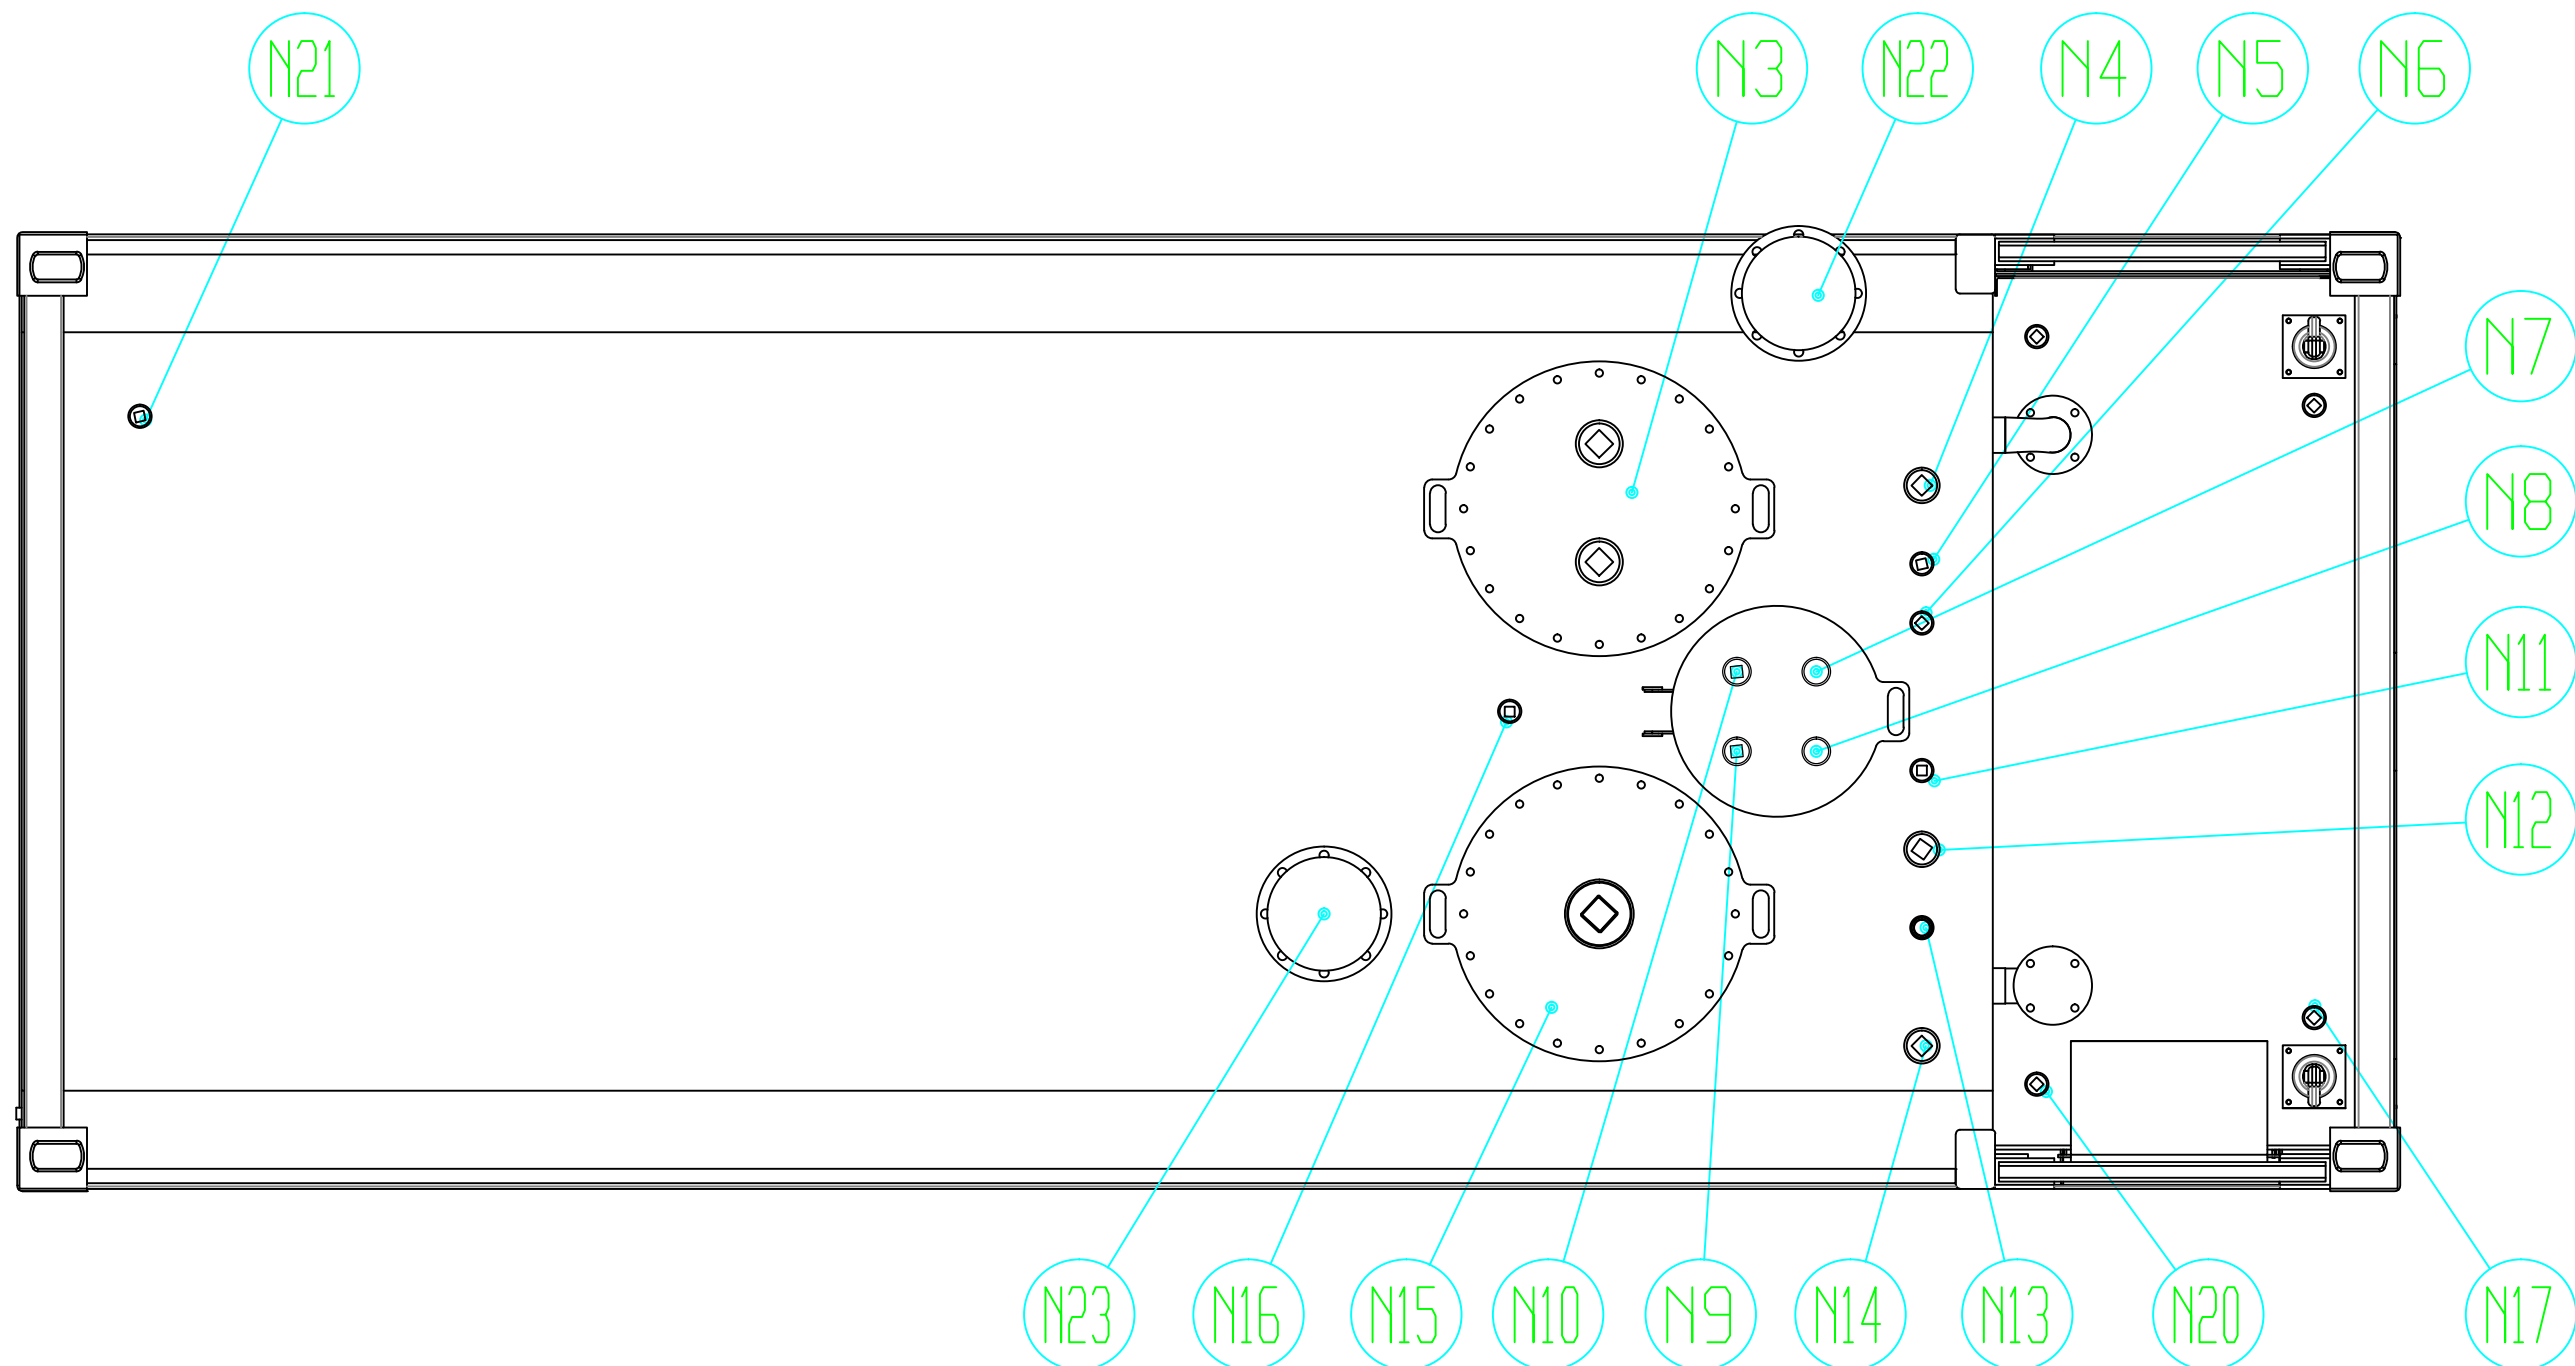



TOLERANCES : ALL DIMENSIONS IN MM UNLESS STATED OTHERWISE, ALL TOLERANCES TO BE AS FOLLOWS: 0.0 0.00 ANG			ABLE POWER		TITLE : ABOVE GROUND TANKS	
DESIGN CHECKED VERIFIED APPROVED			MATERIAL Q235B	WEIGHT 6,390 kgs	PART NO : T30 LAYOUT	
			REVISION 01	SHEET : 2	TOTAL SHEET : 3	SCALE : NTS

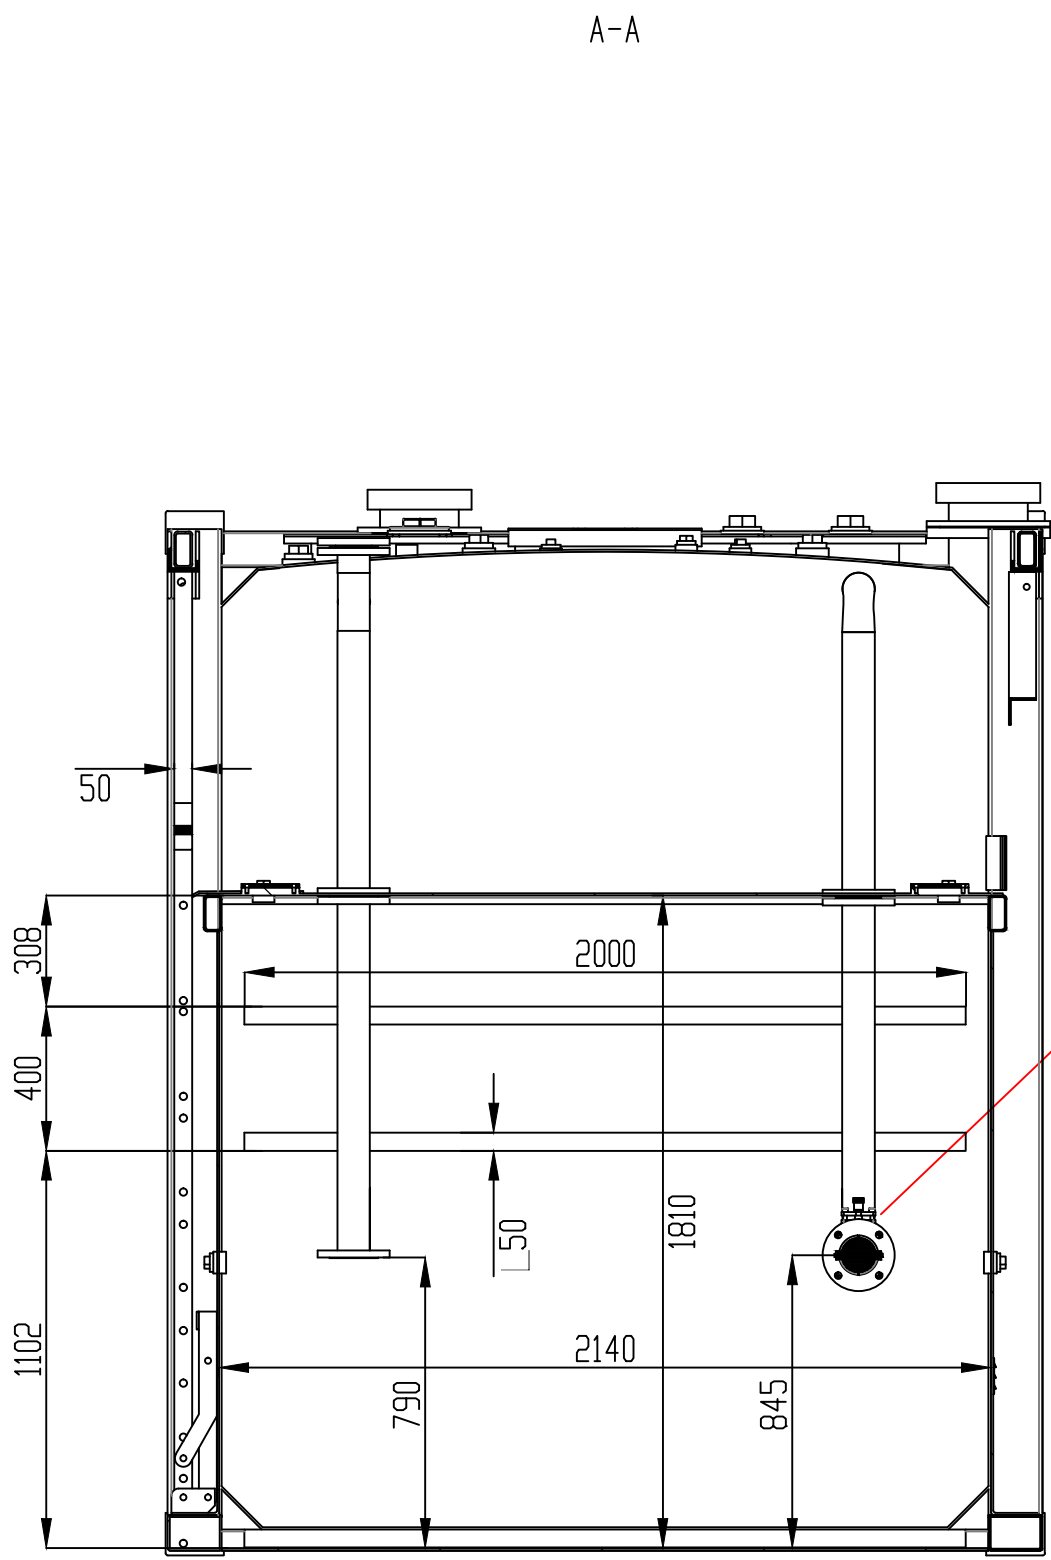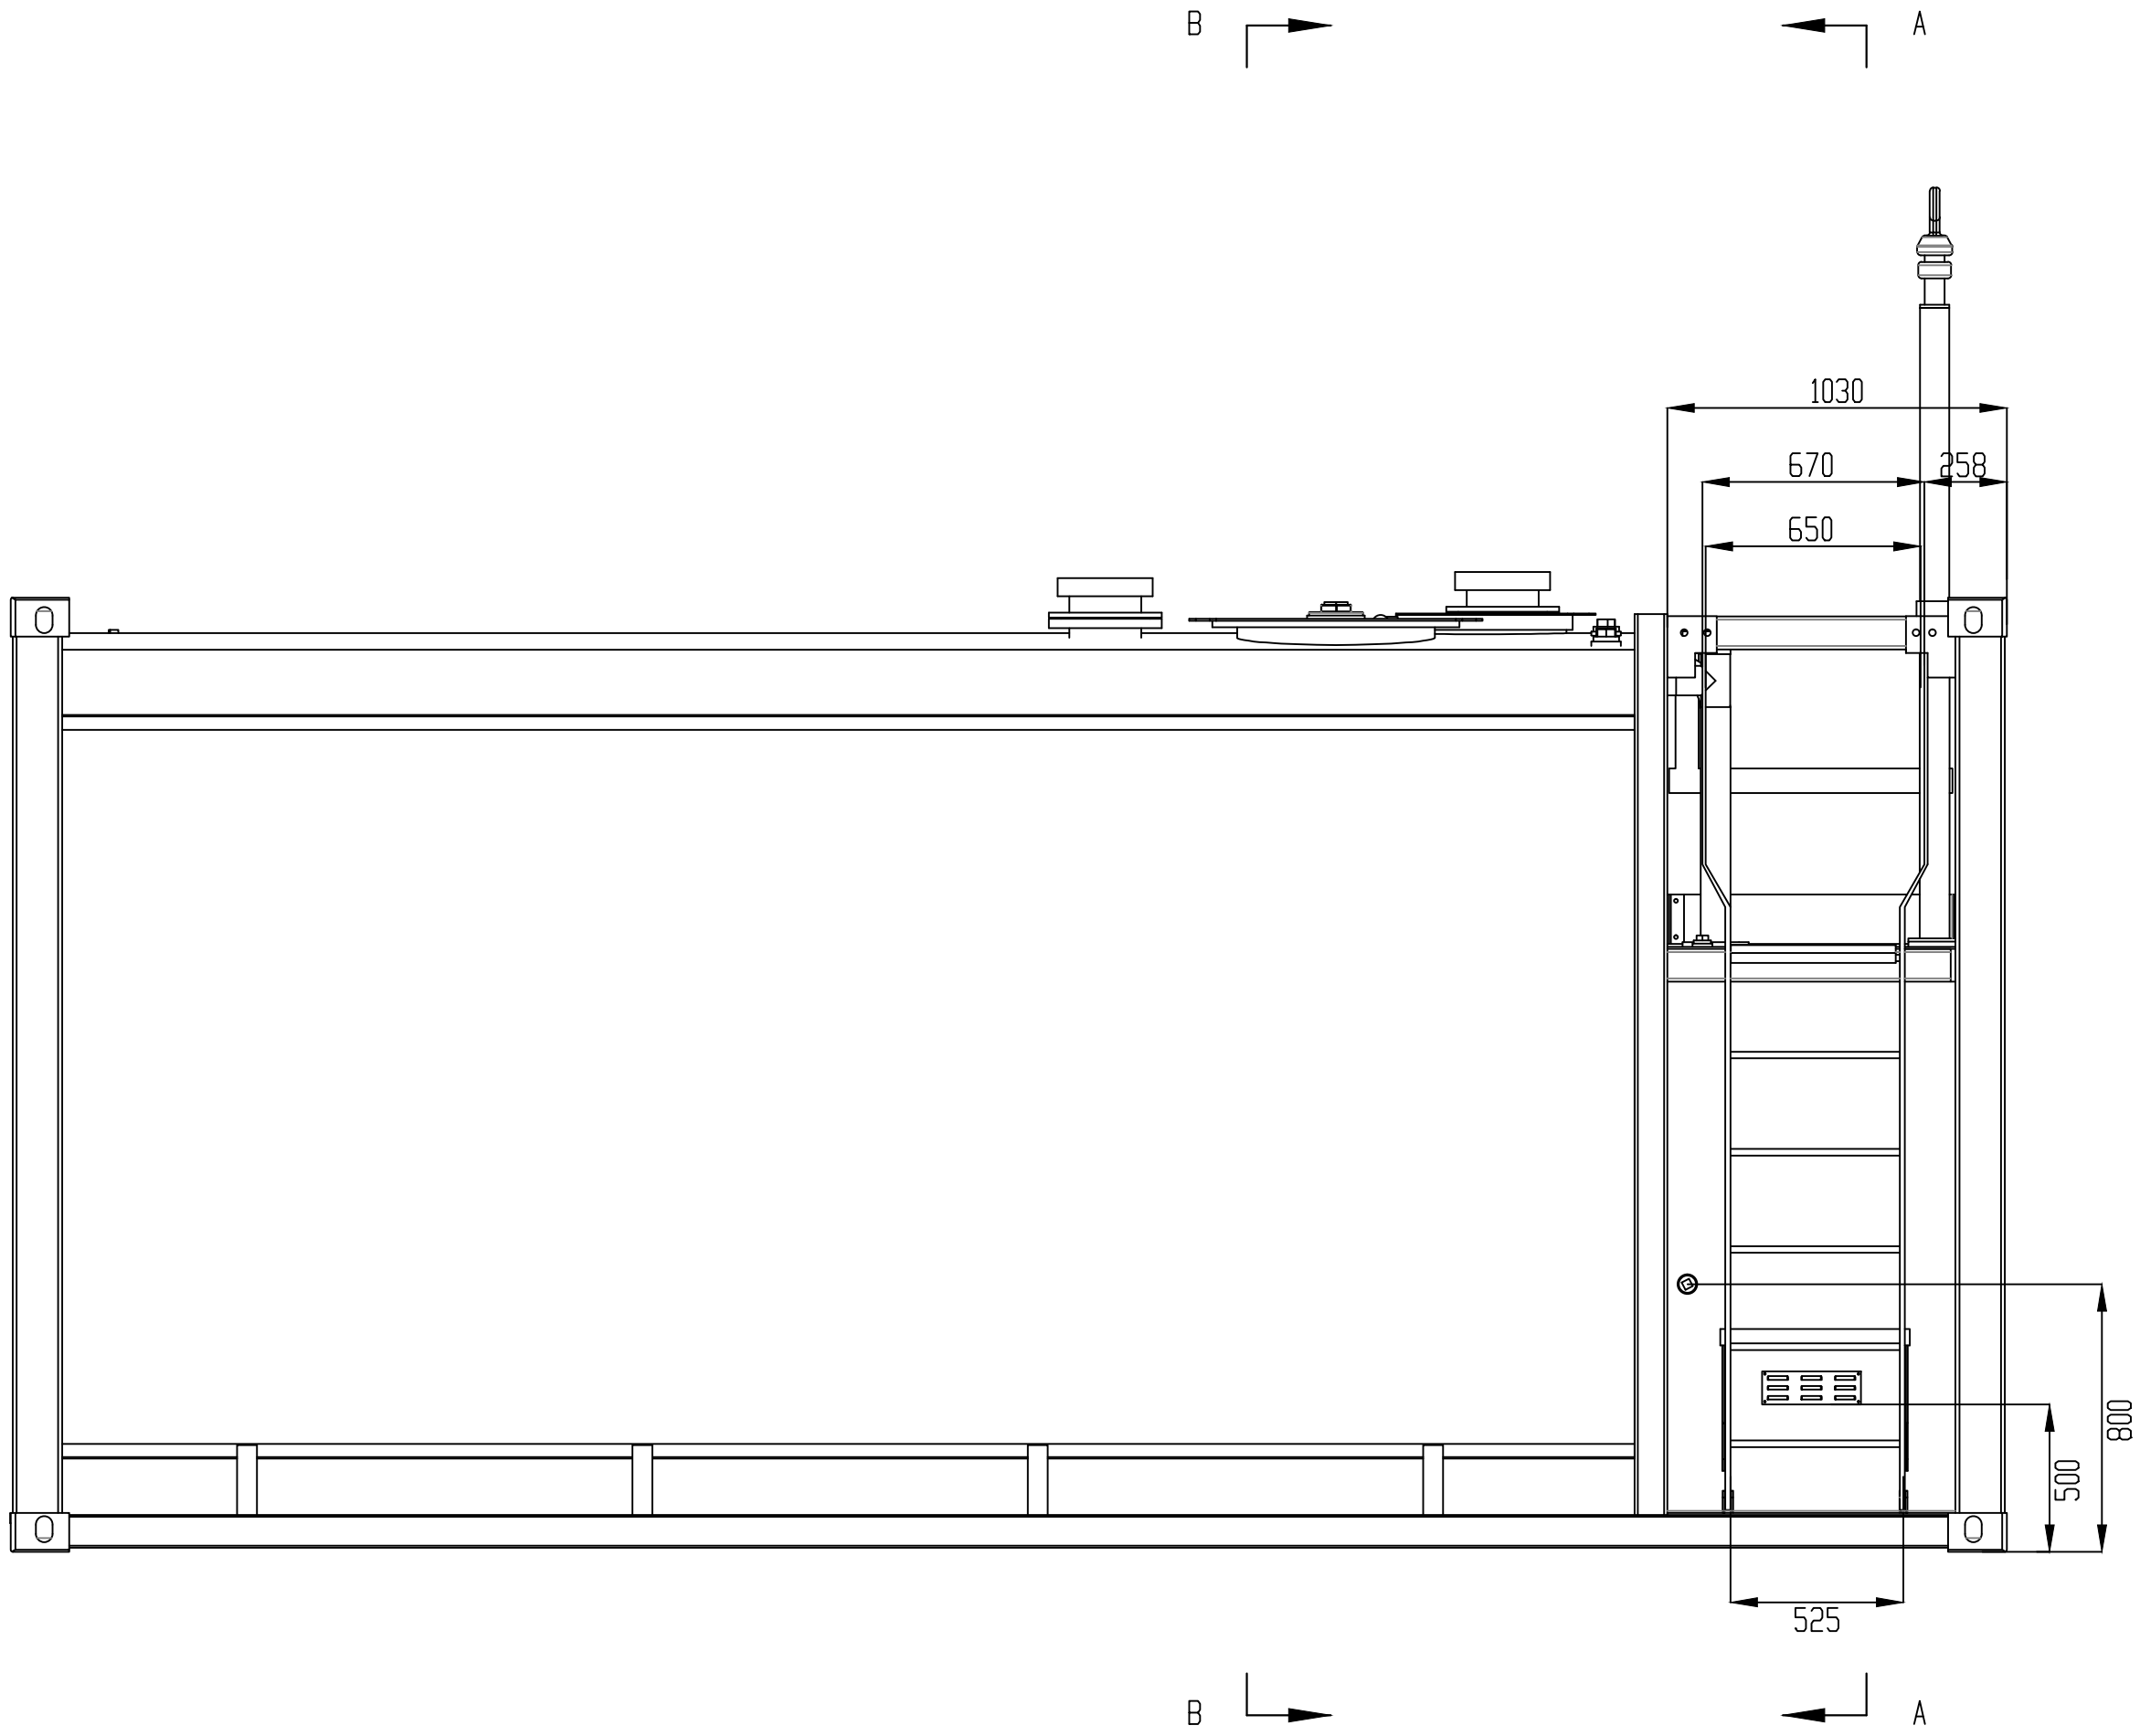

3" fill pipe with camlock, firesafe ball valve, non-return valve and overfill protection valve

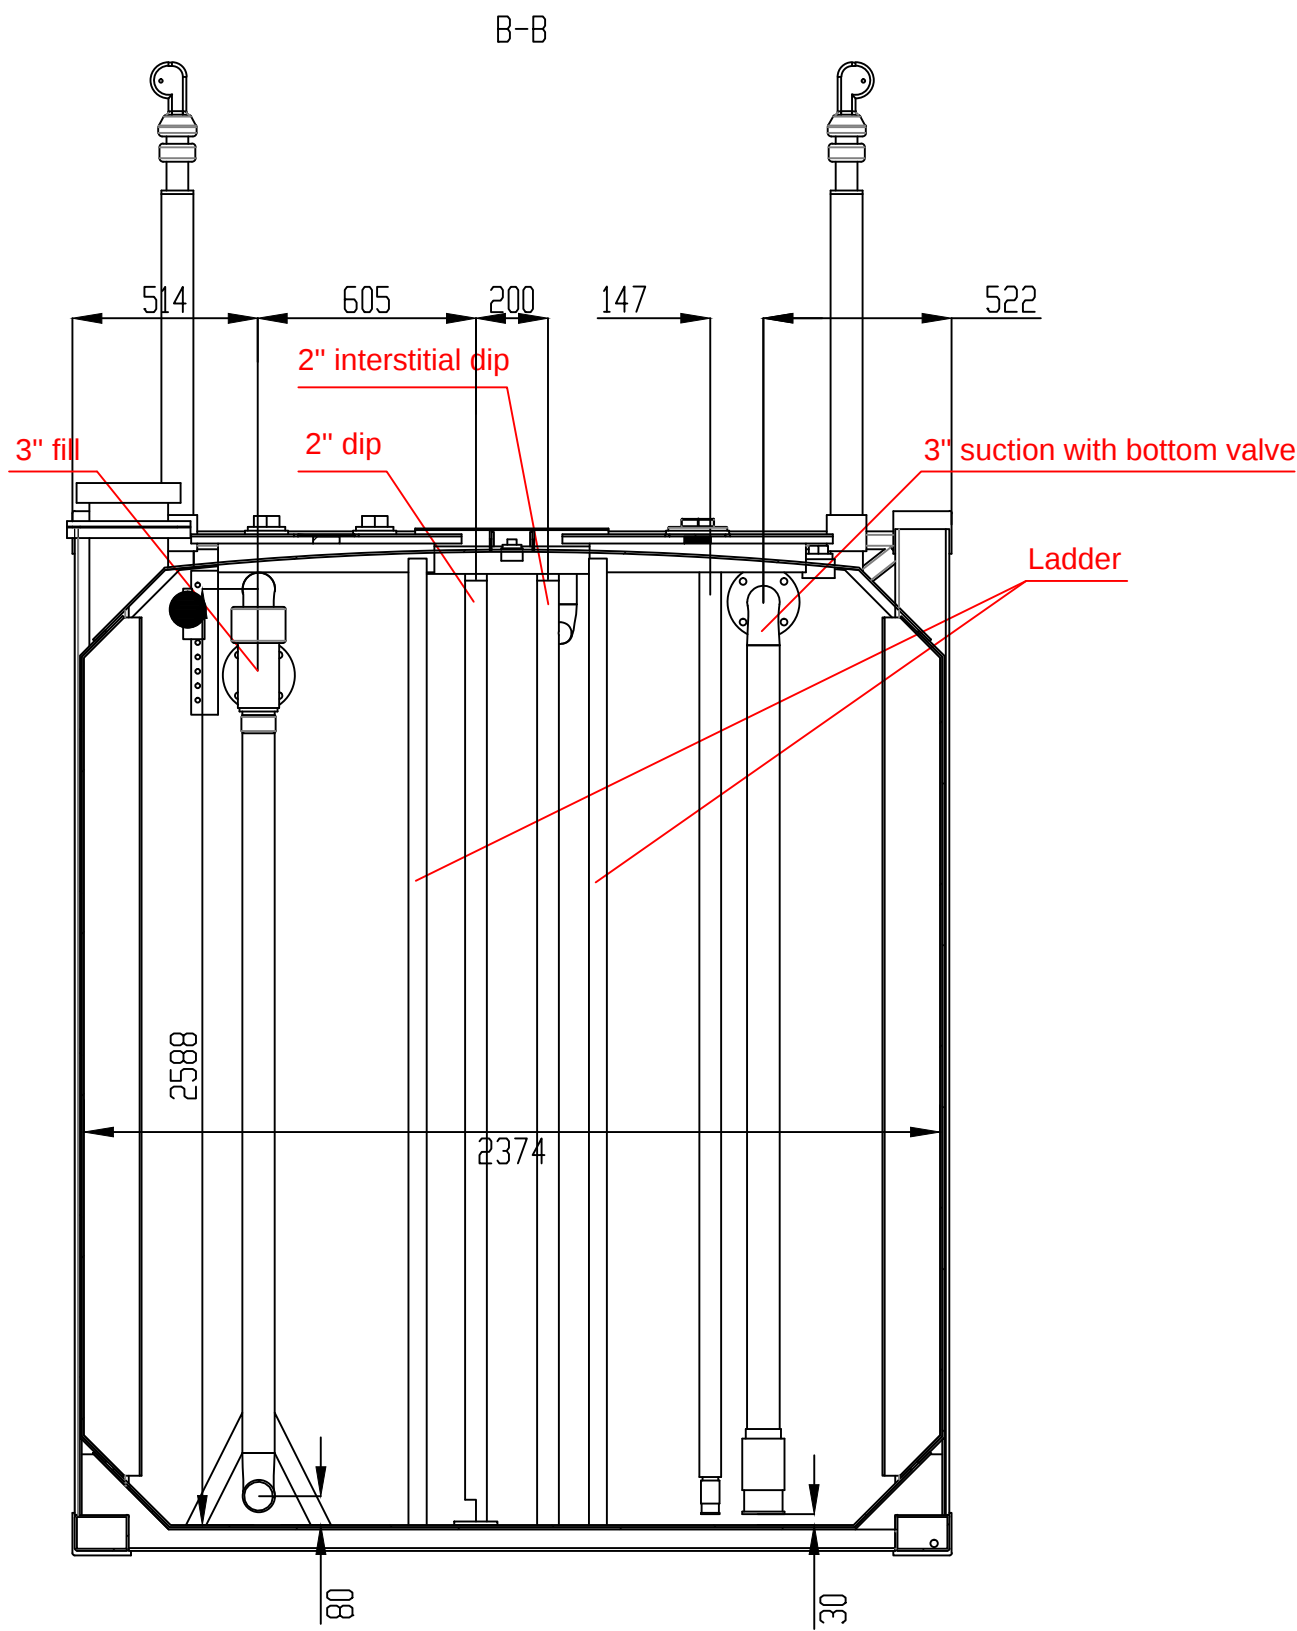

C-C

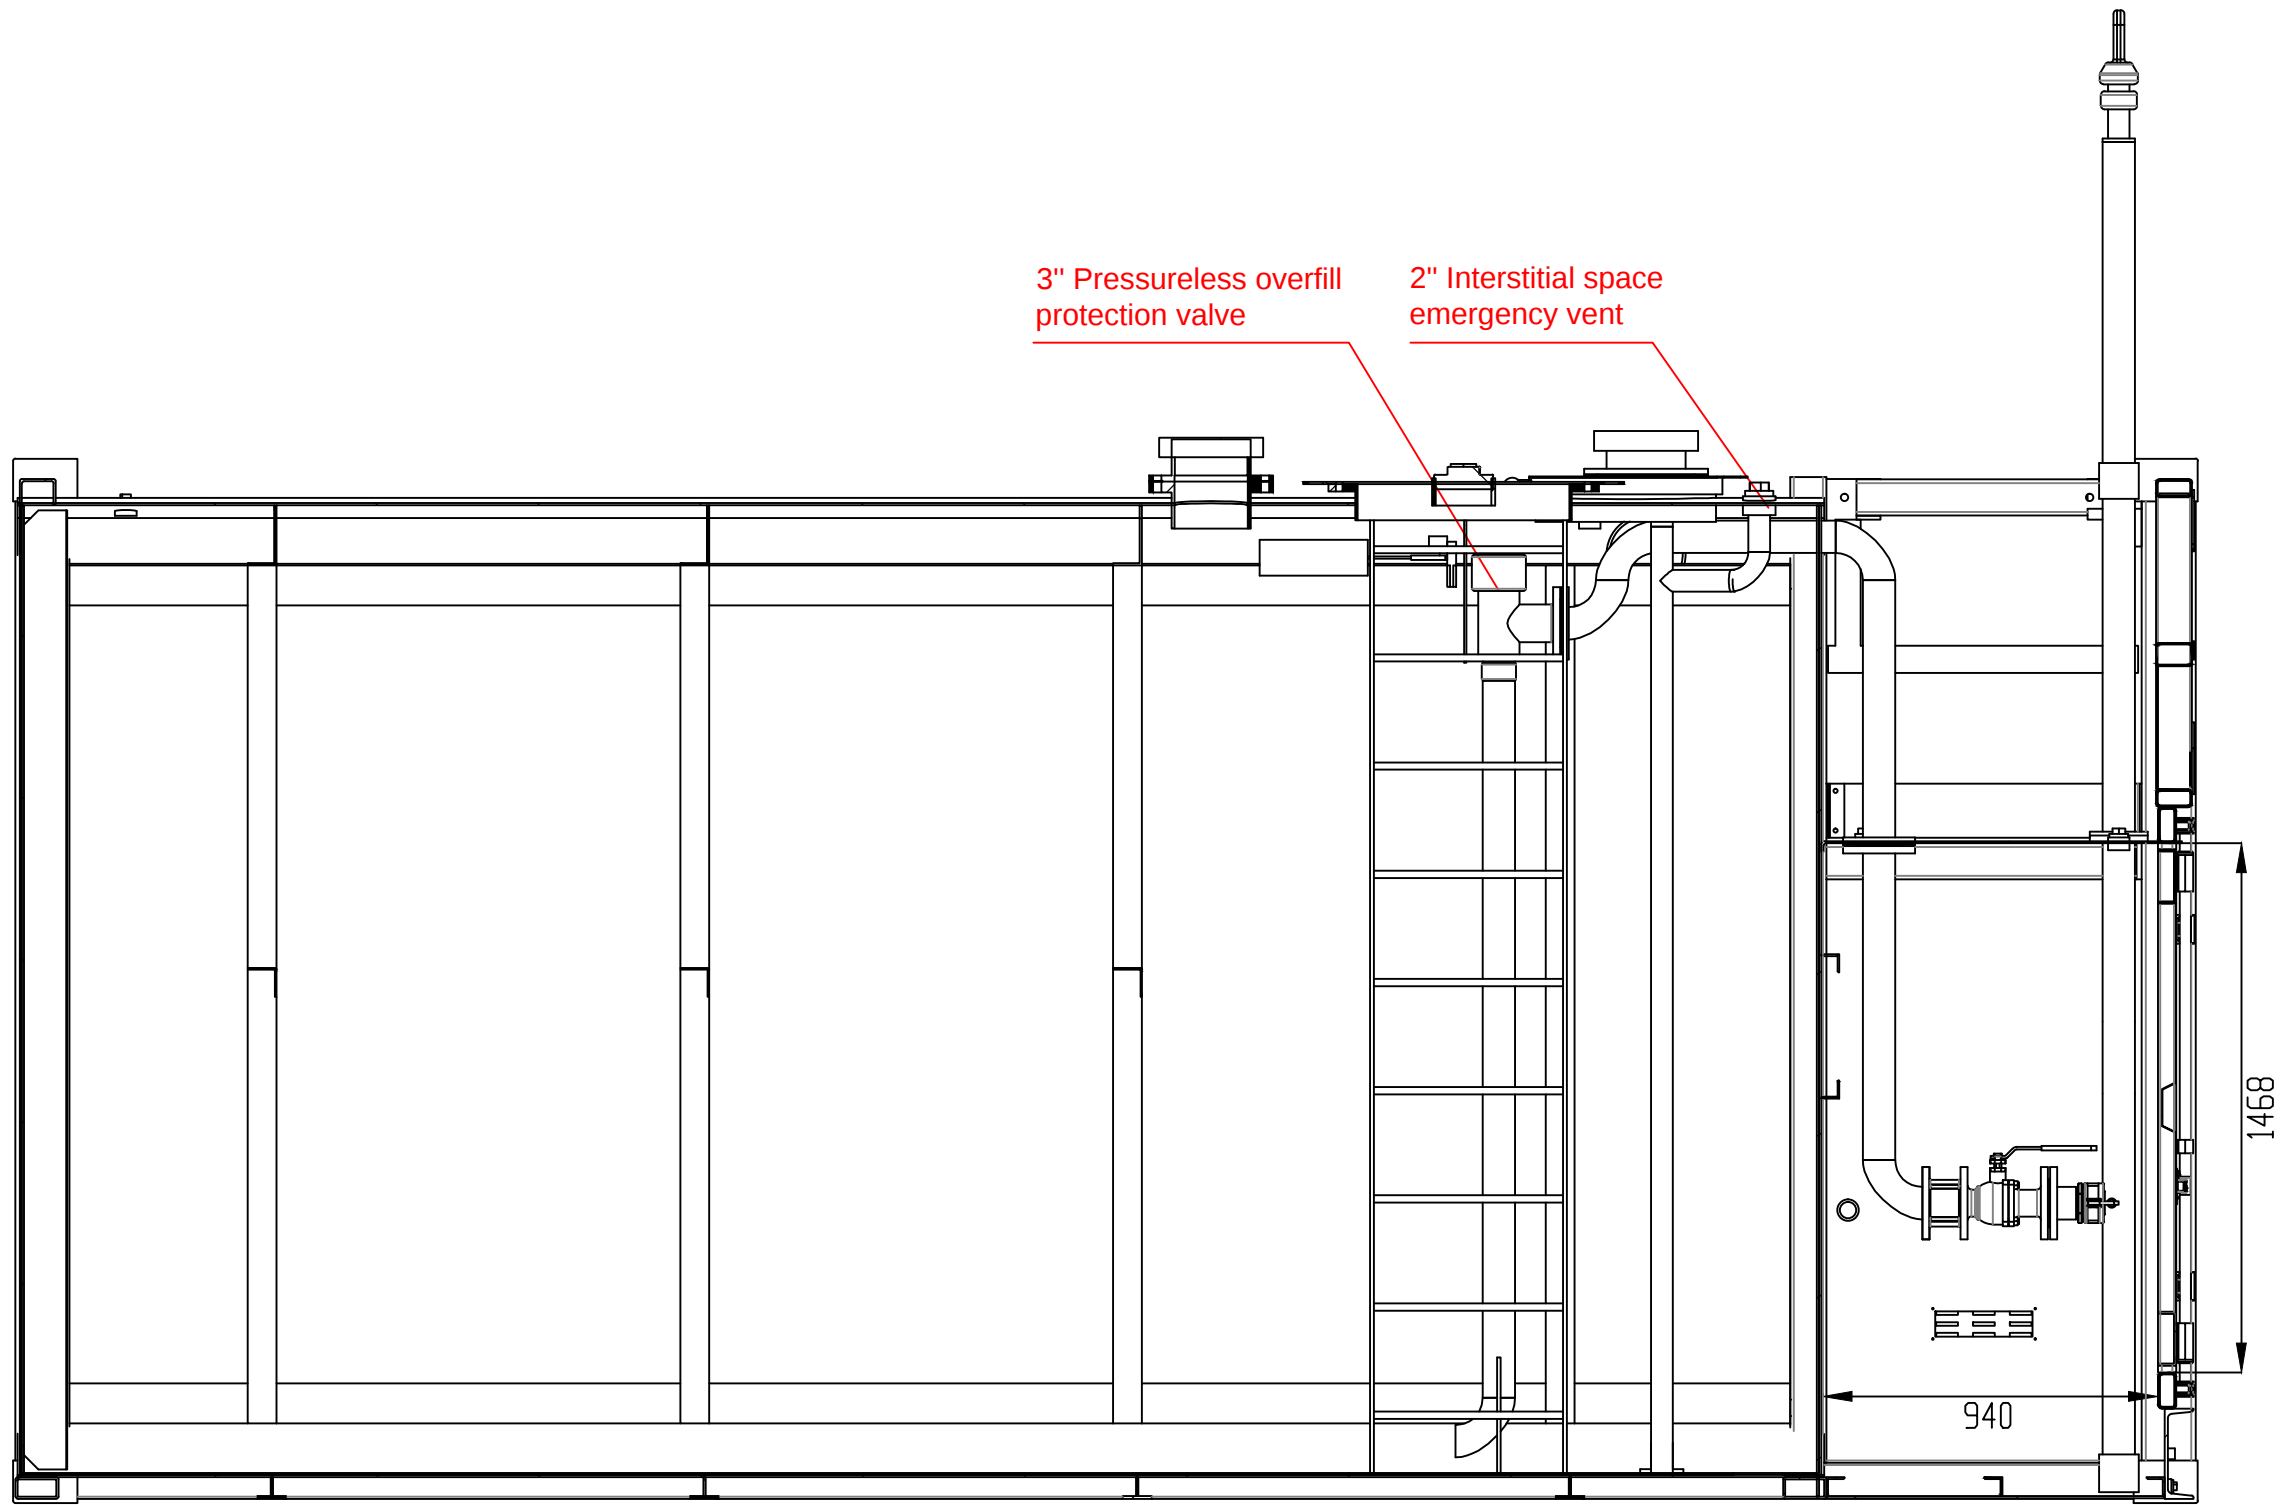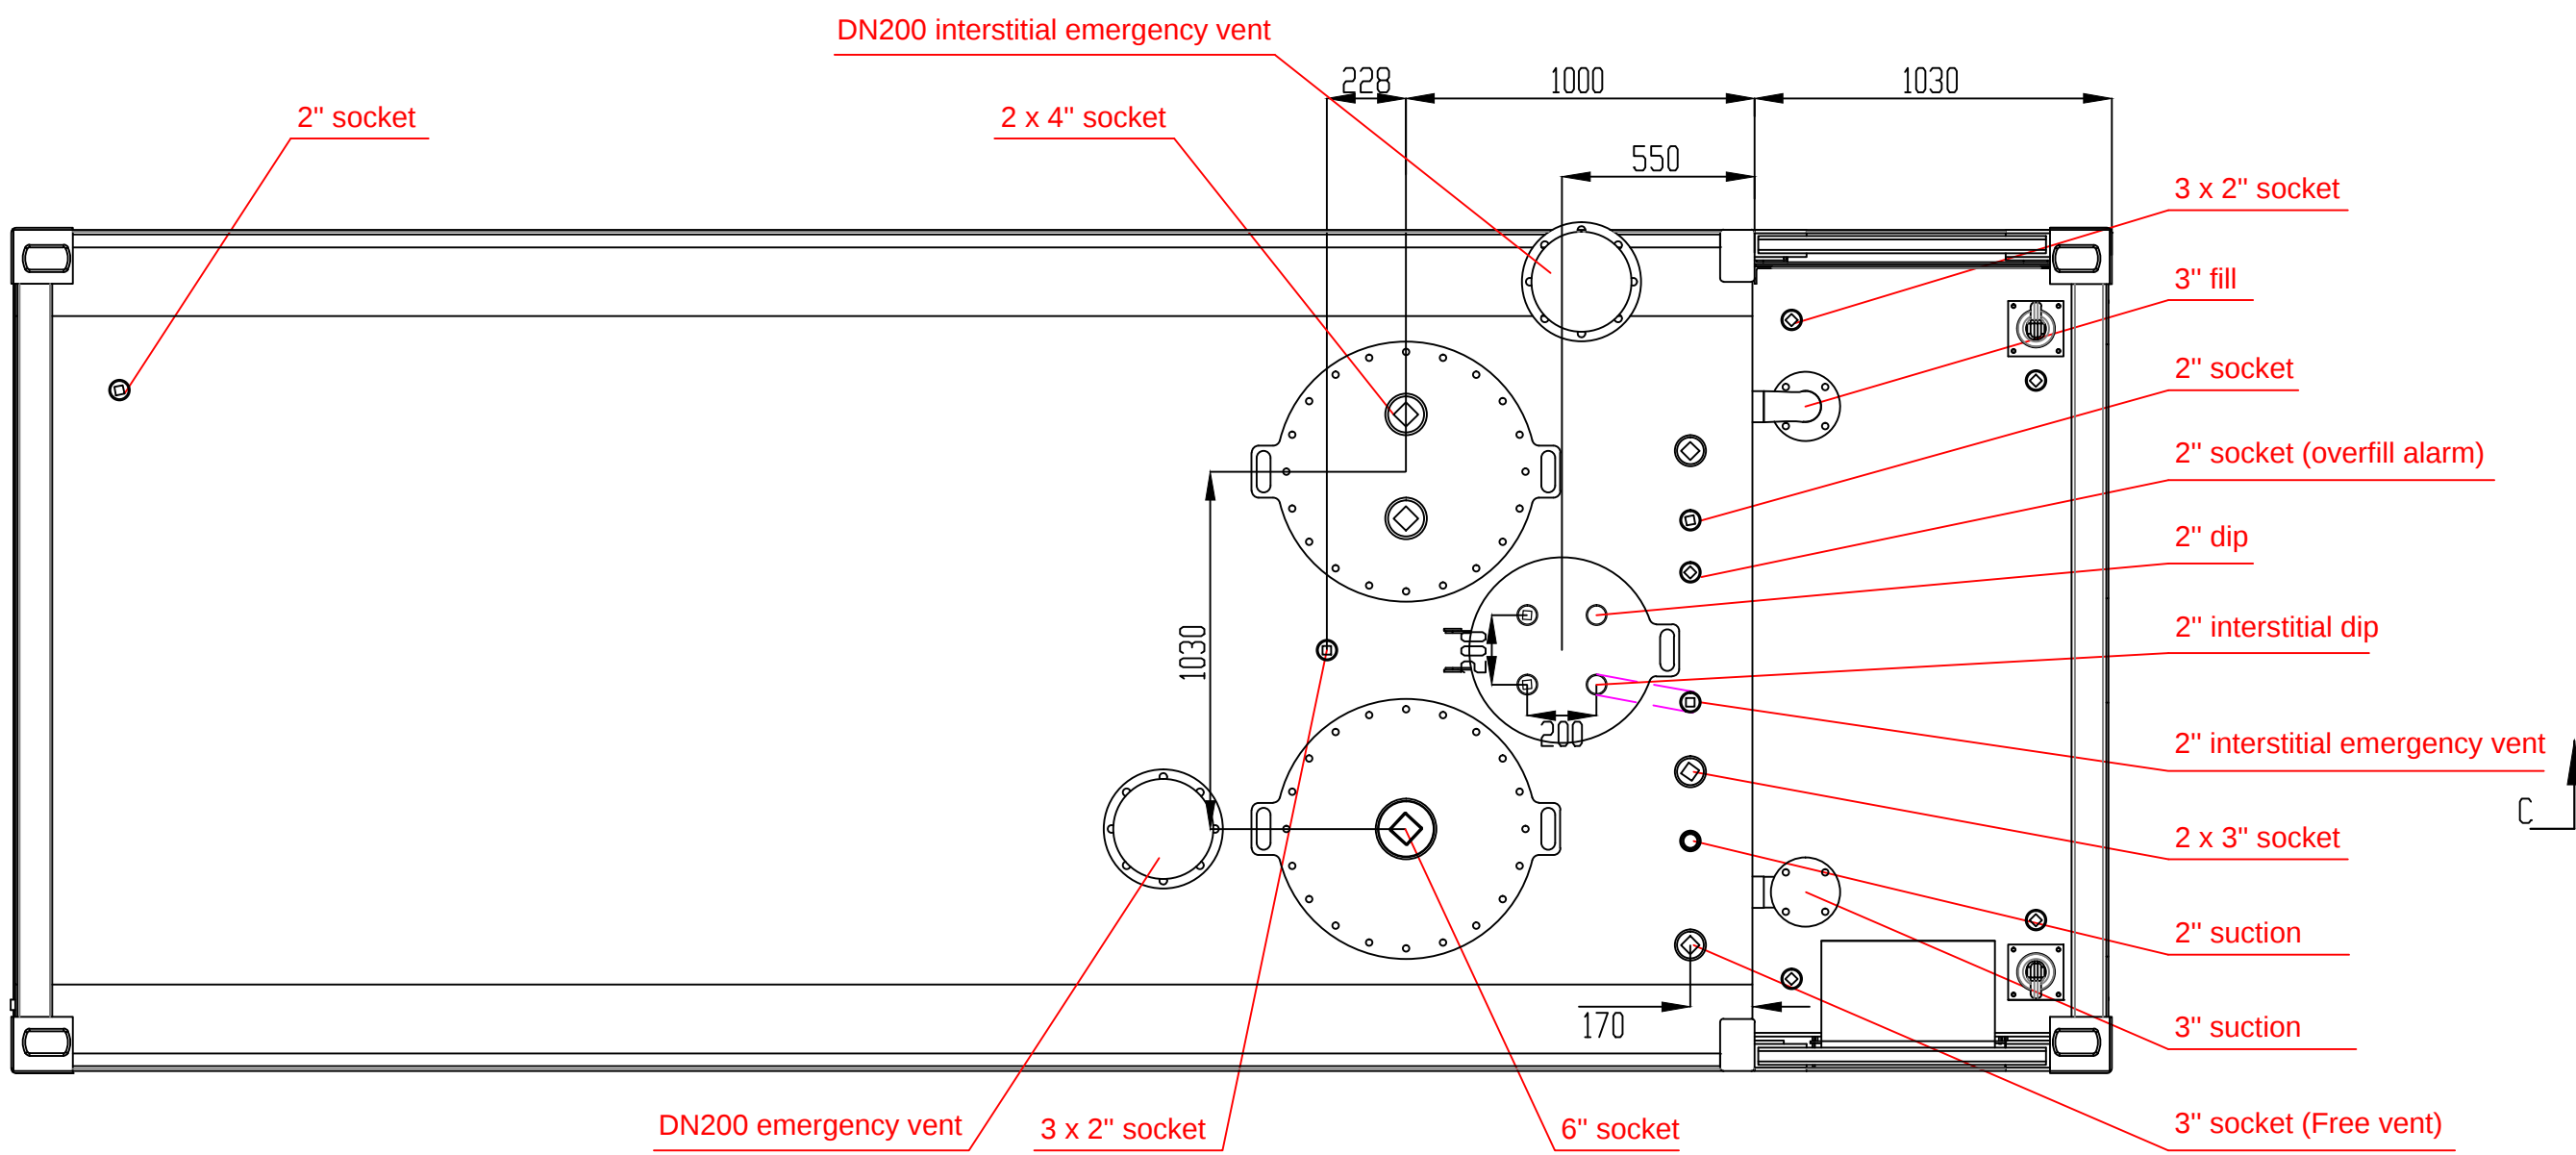

TOLERANCES : ALL DIMENSIONS IN MM UNLESS STATED OTHERWISE, ALL TOLERANCES TO BE AS FOLLOWS: 0.0 0.00 ANG			ABLE POWER		TITLE : ABOVE GROUND TANKS		
SIGN			DATE		PART NO : T30 LAYOUT		
DESIGN			MATERIAL	WEIGHT	DWG. NO. T30-DR003		
CHECKED			Q235B	6,390 kgs			
VERIFIED							
APPROVED			REVISION	01	SHEET :	3	TOTAL SHEET : 3
					SCALE :	NTS	